



RIDGELAND EAST SUBDIVISION

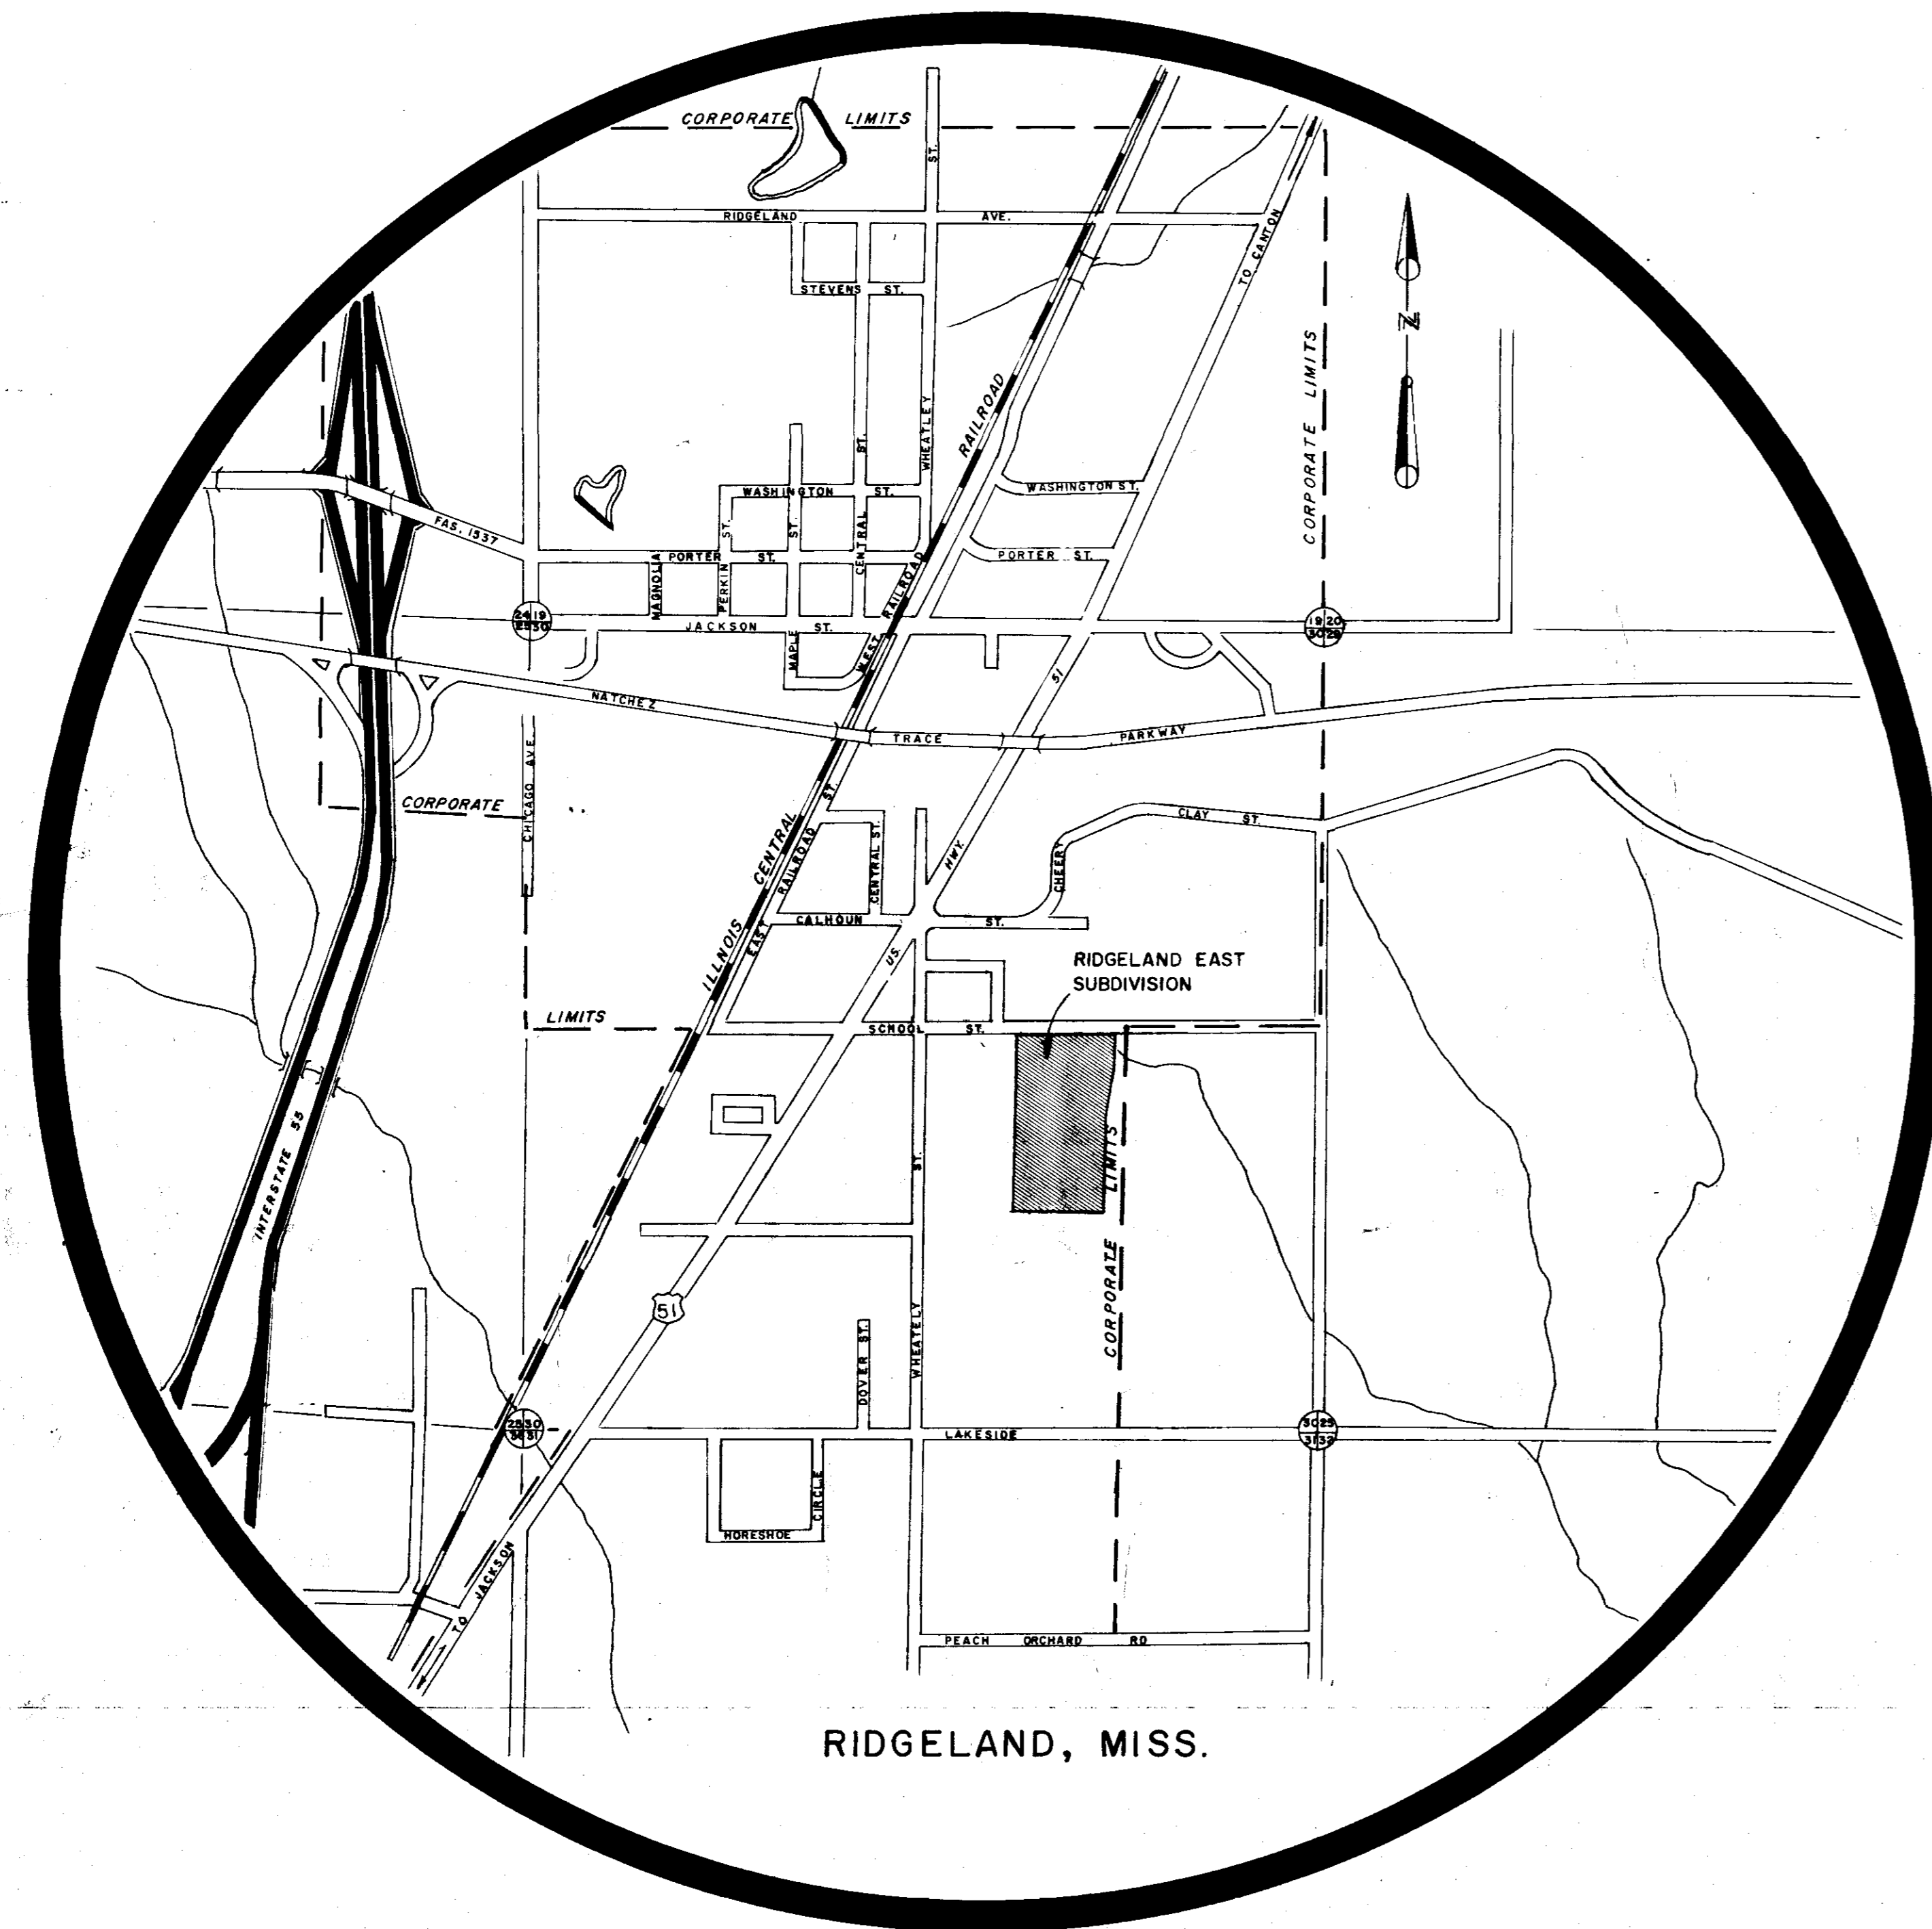

Handwritten signature
LESTER ENGINEERING CO
JACKSON, MISS.

PWP-01808

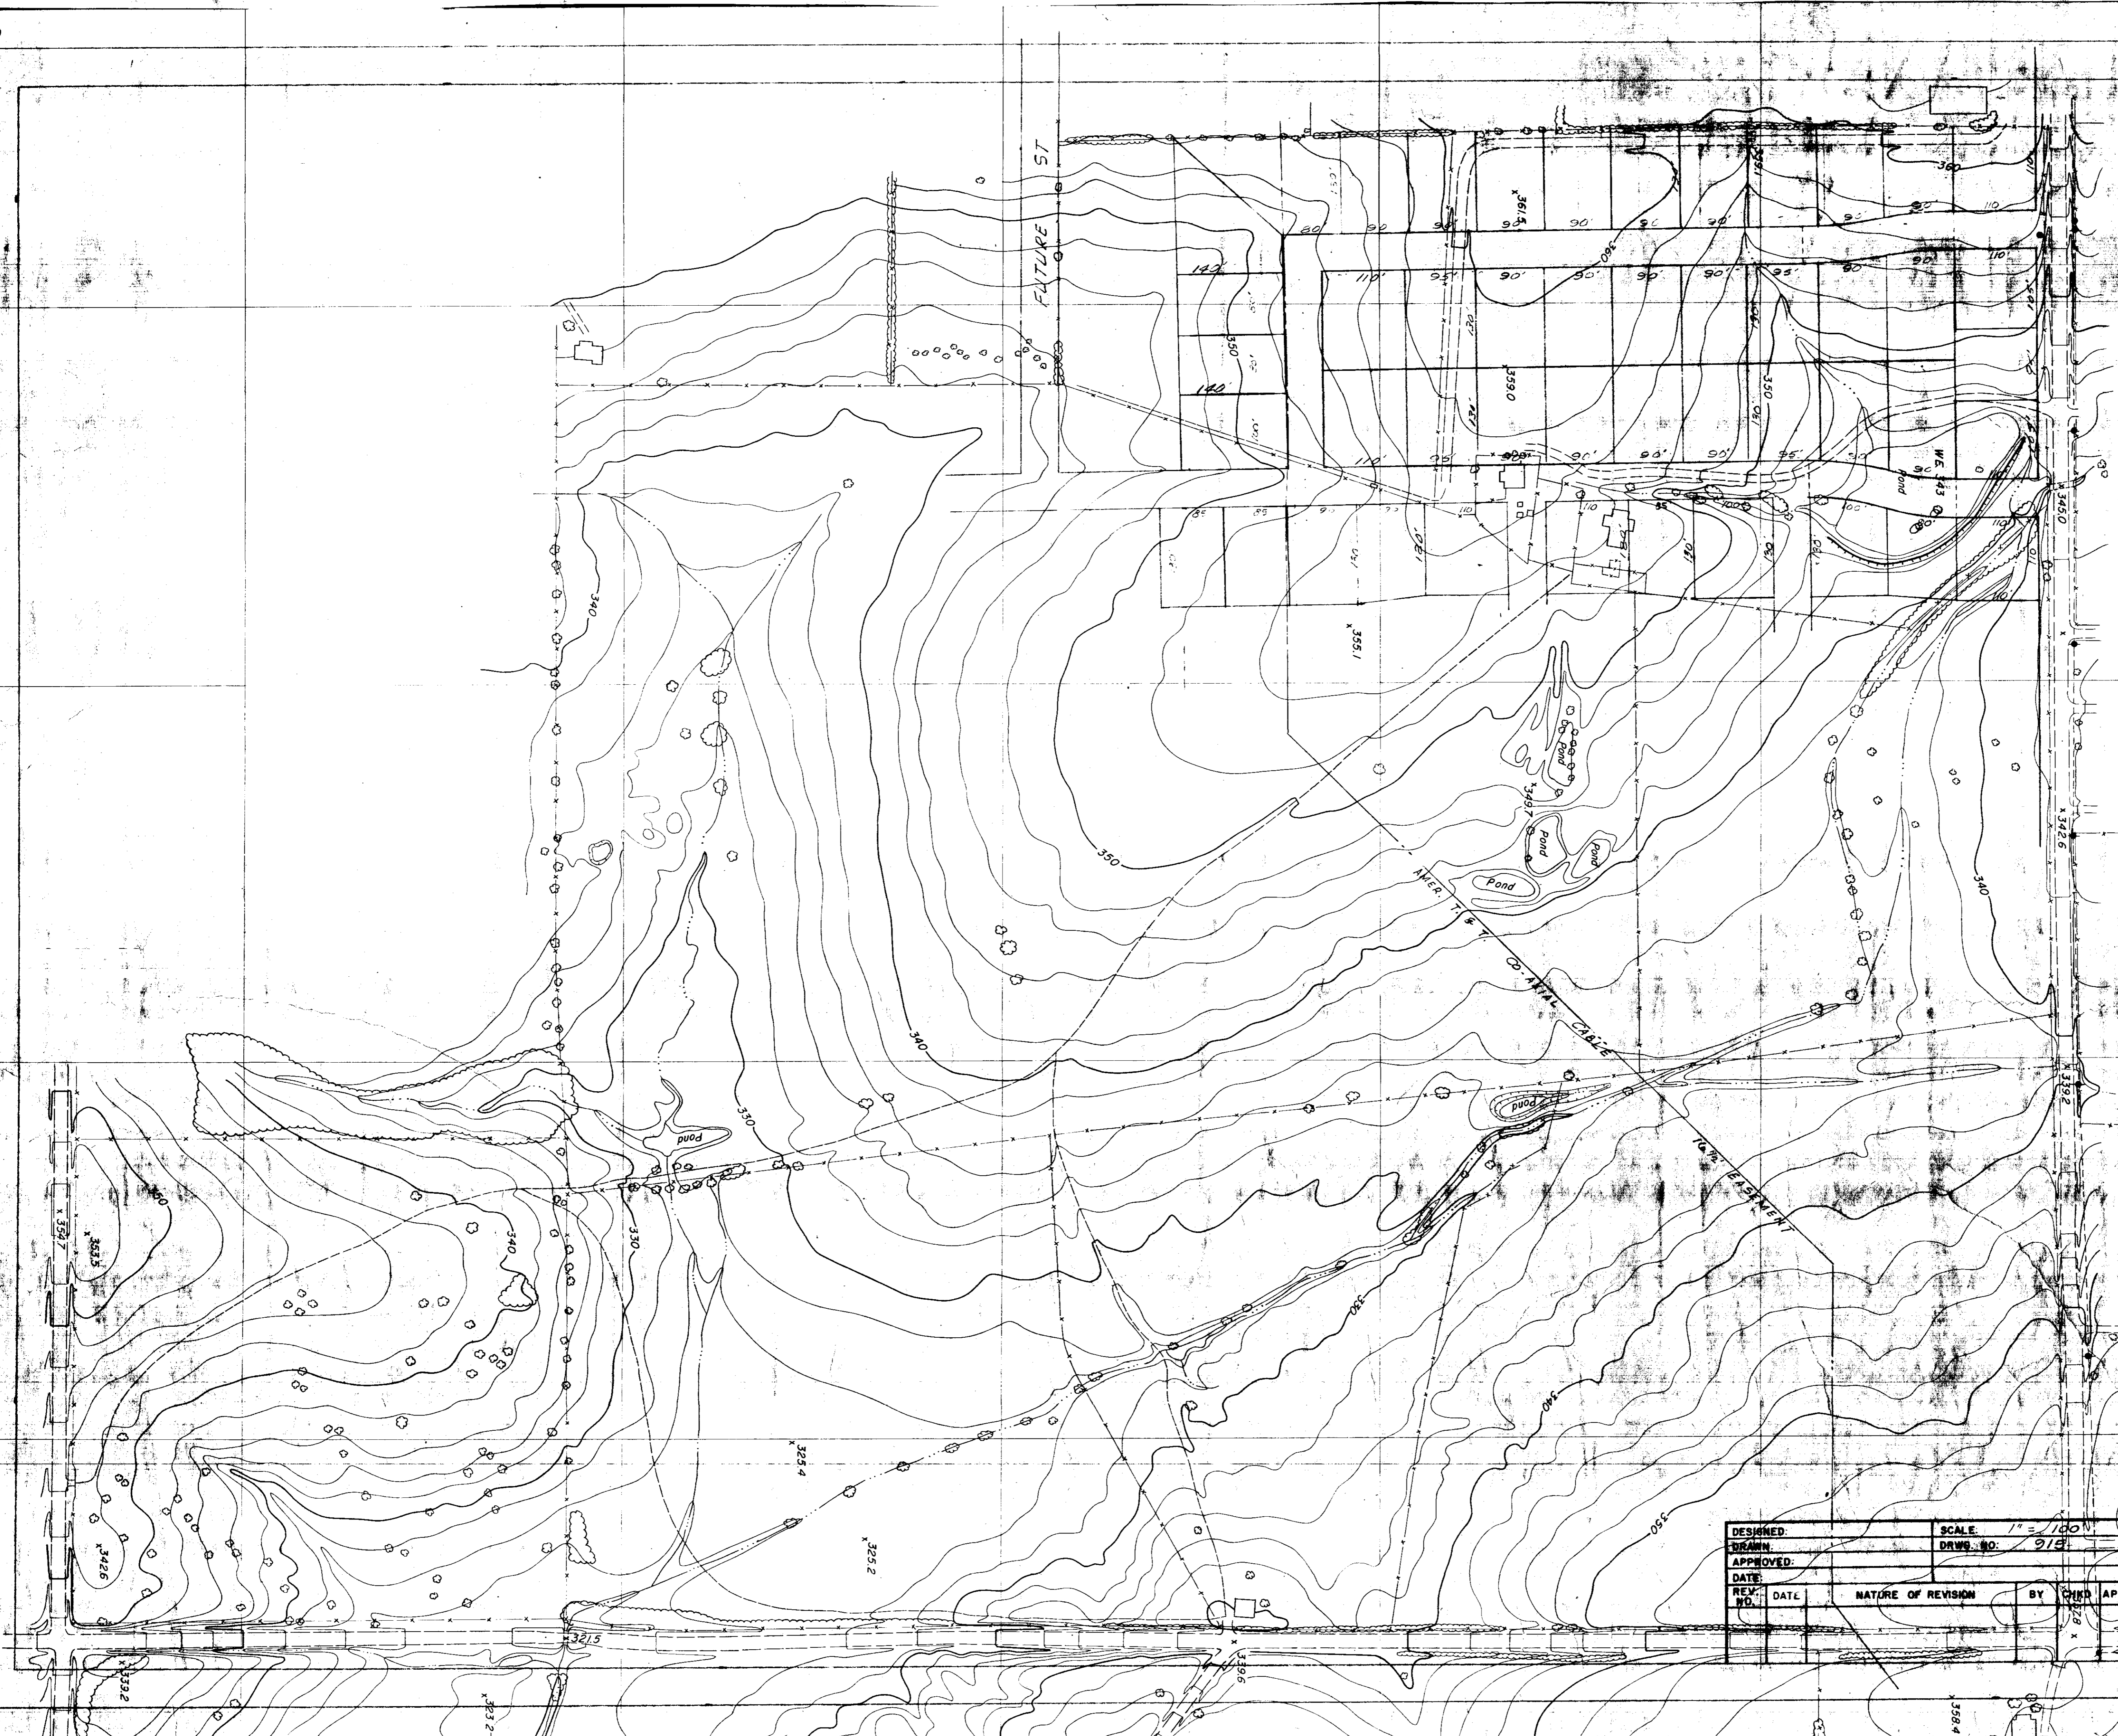

DESIGNED:	SCALE:	1" = 100'
DRAWN:	DRWS. NO.:	915
APPROVED:		
DATE:		
REV. NO.:	DATE:	NATURE OF REVISION:
		BY: CHR
		APPD.:

LESTER ENGINEERING COMPANY
 CONSULTING ENGINEERS
 JACKSON, MISSISSIPPI


VICINITY MAP

SHEET 2




CURVE DATA

- ① Δ=11°33'
D=110.36'
T=50'
L=99.77'
- ② Δ=11°33'
D=110.36'
T=50'
L=99.77'
- ③ Δ=14°27'
D=140.32'
T=50'
L=99.19'
- ④ Δ=14°27'
D=140.32'
T=50'
L=99.19'

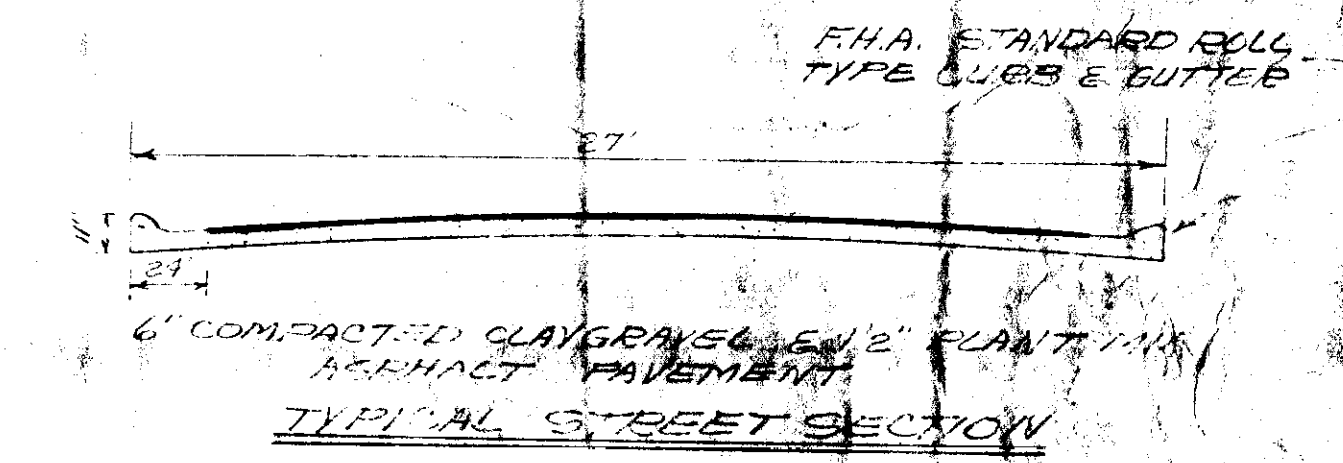


NOTE: LOTS 5, 22, 23, 30, 31, 40, 41, & 42 TO BE FILLED DURING STREET CONST. WITH EXCESS EXCAVATION

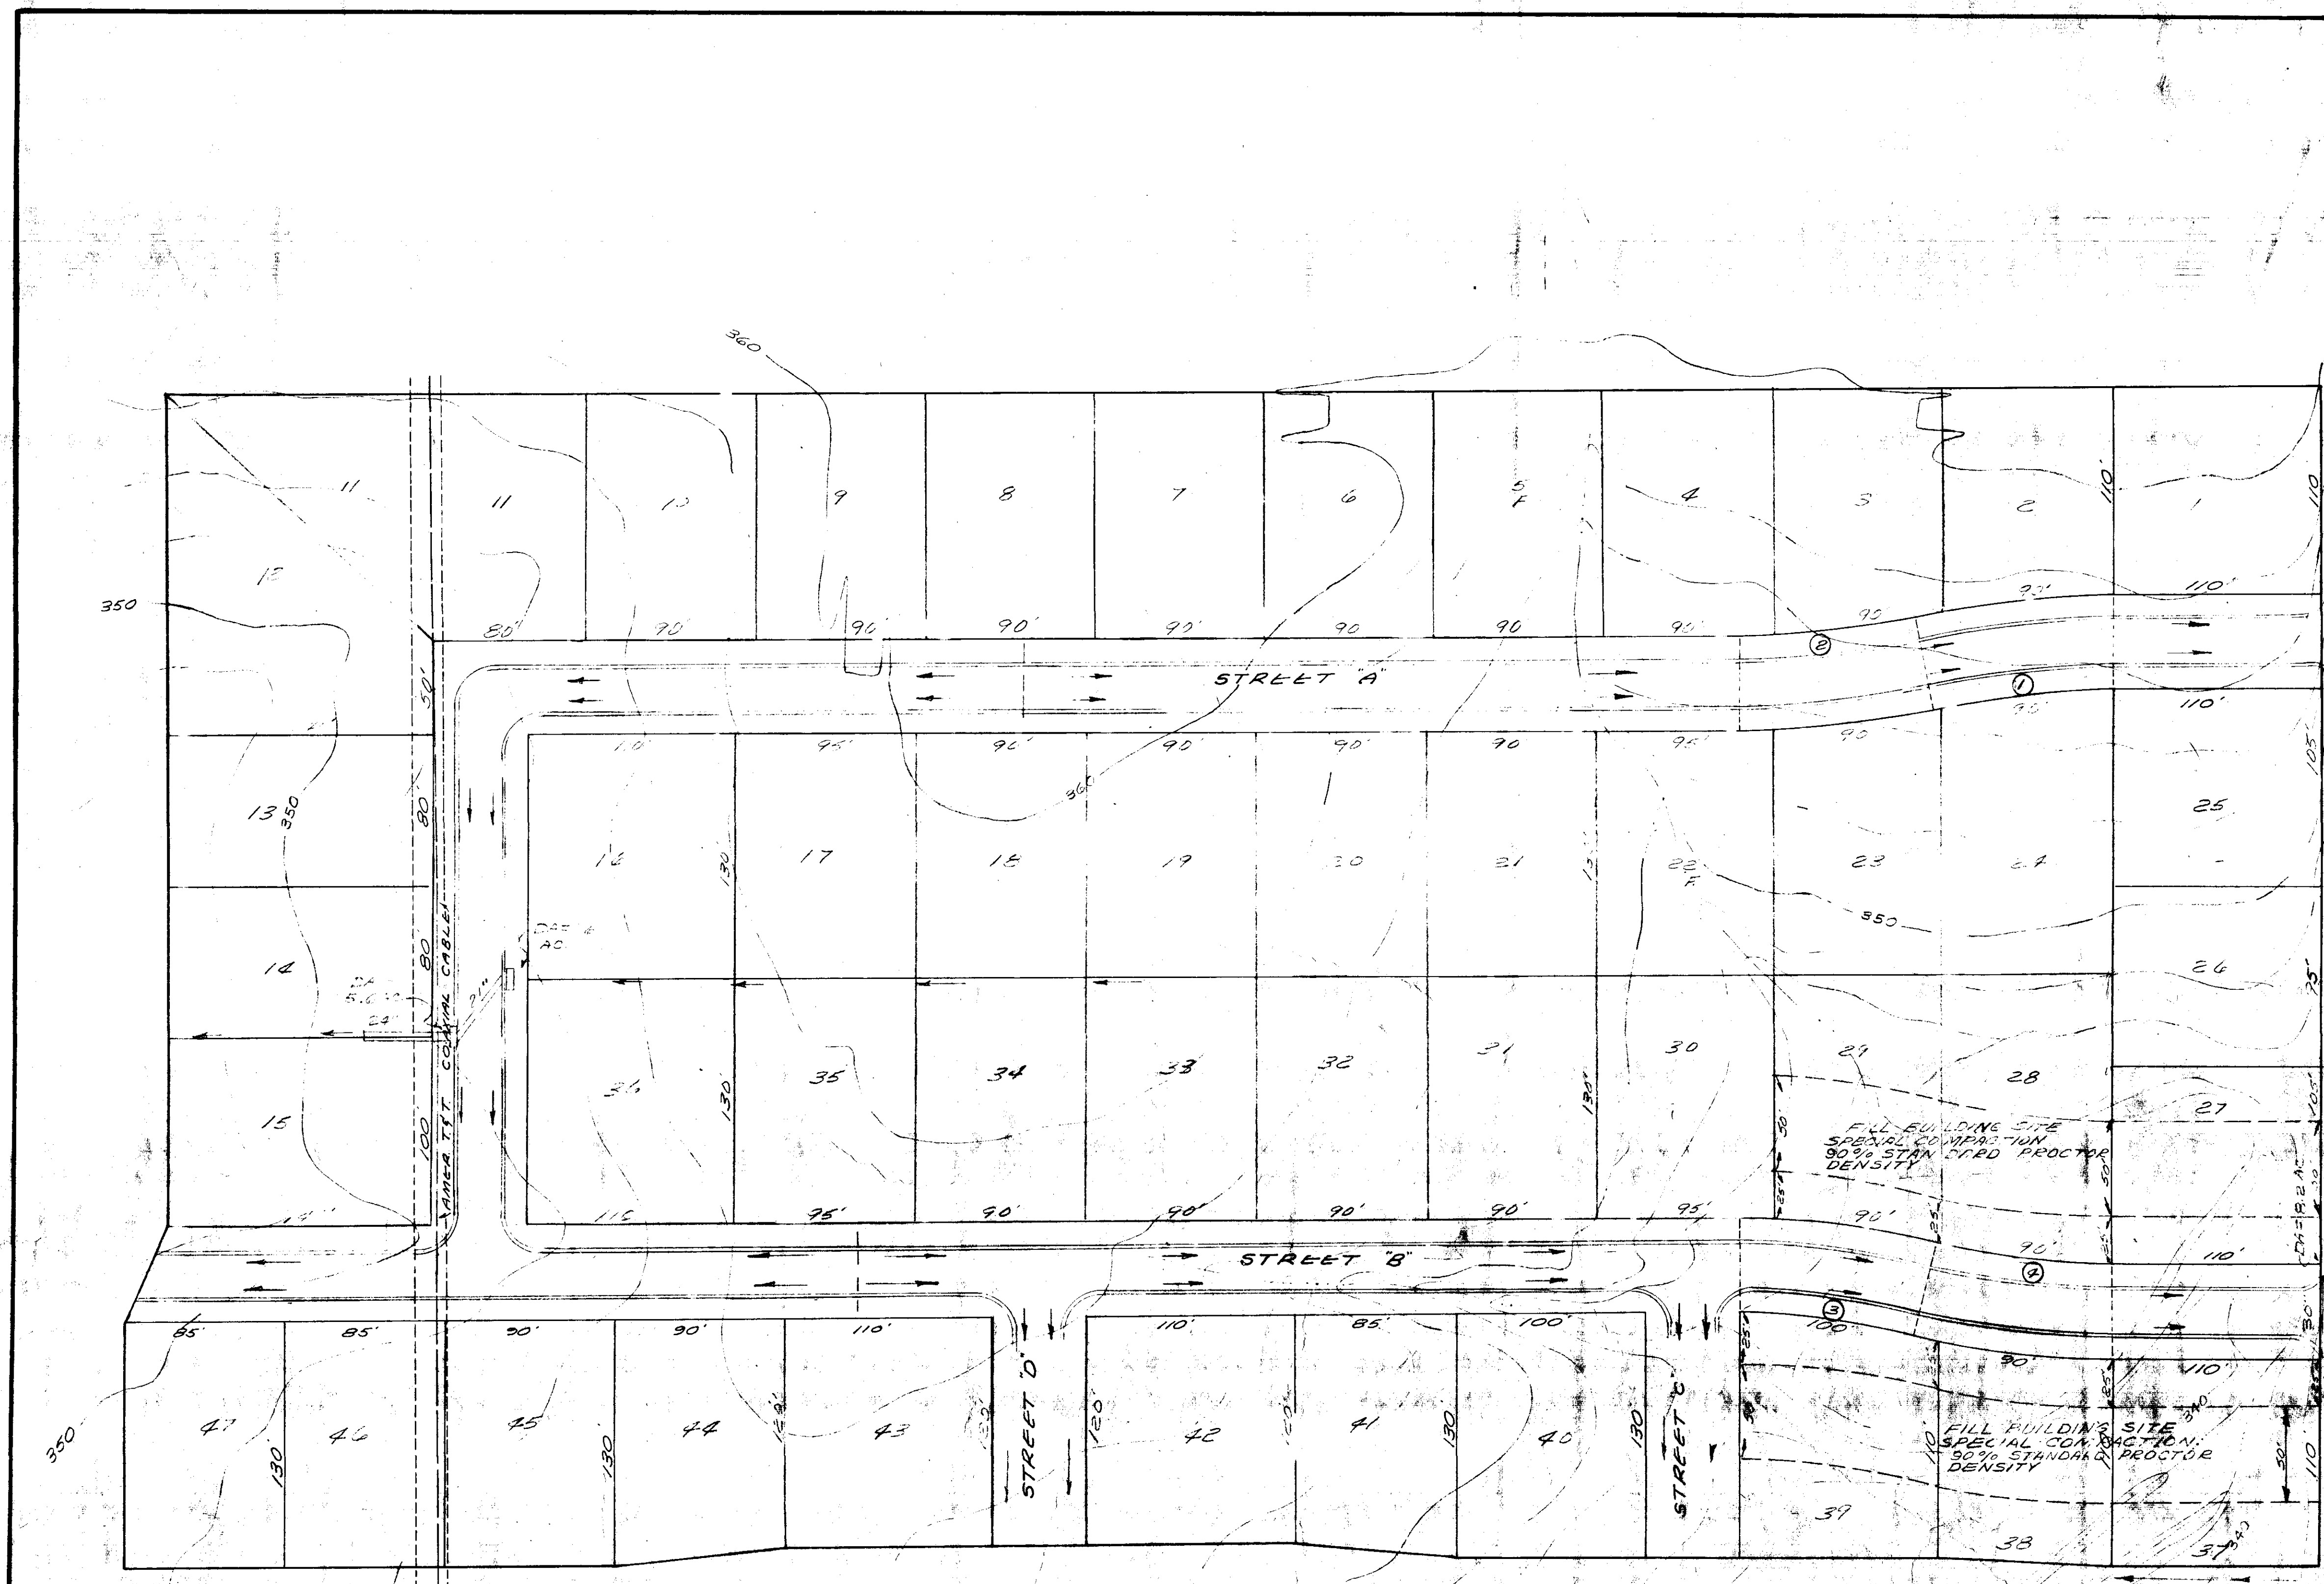

12-2-69


DESIGNED:	SCALE: 1"=50'	LESTER ENGINEERING COMPANY CONSULTING ENGINEERS JACKSON, MISSISSIPPI			
DRAWN:	DRWG. NO: 915				
APPROVED:					
DATE:		LOT LAYOUT DRAINAGE PLAN			
REV. NO.	DATE				
	NATURE OF REVISION	BY	CHKD.	APPD.	SHEET NO.

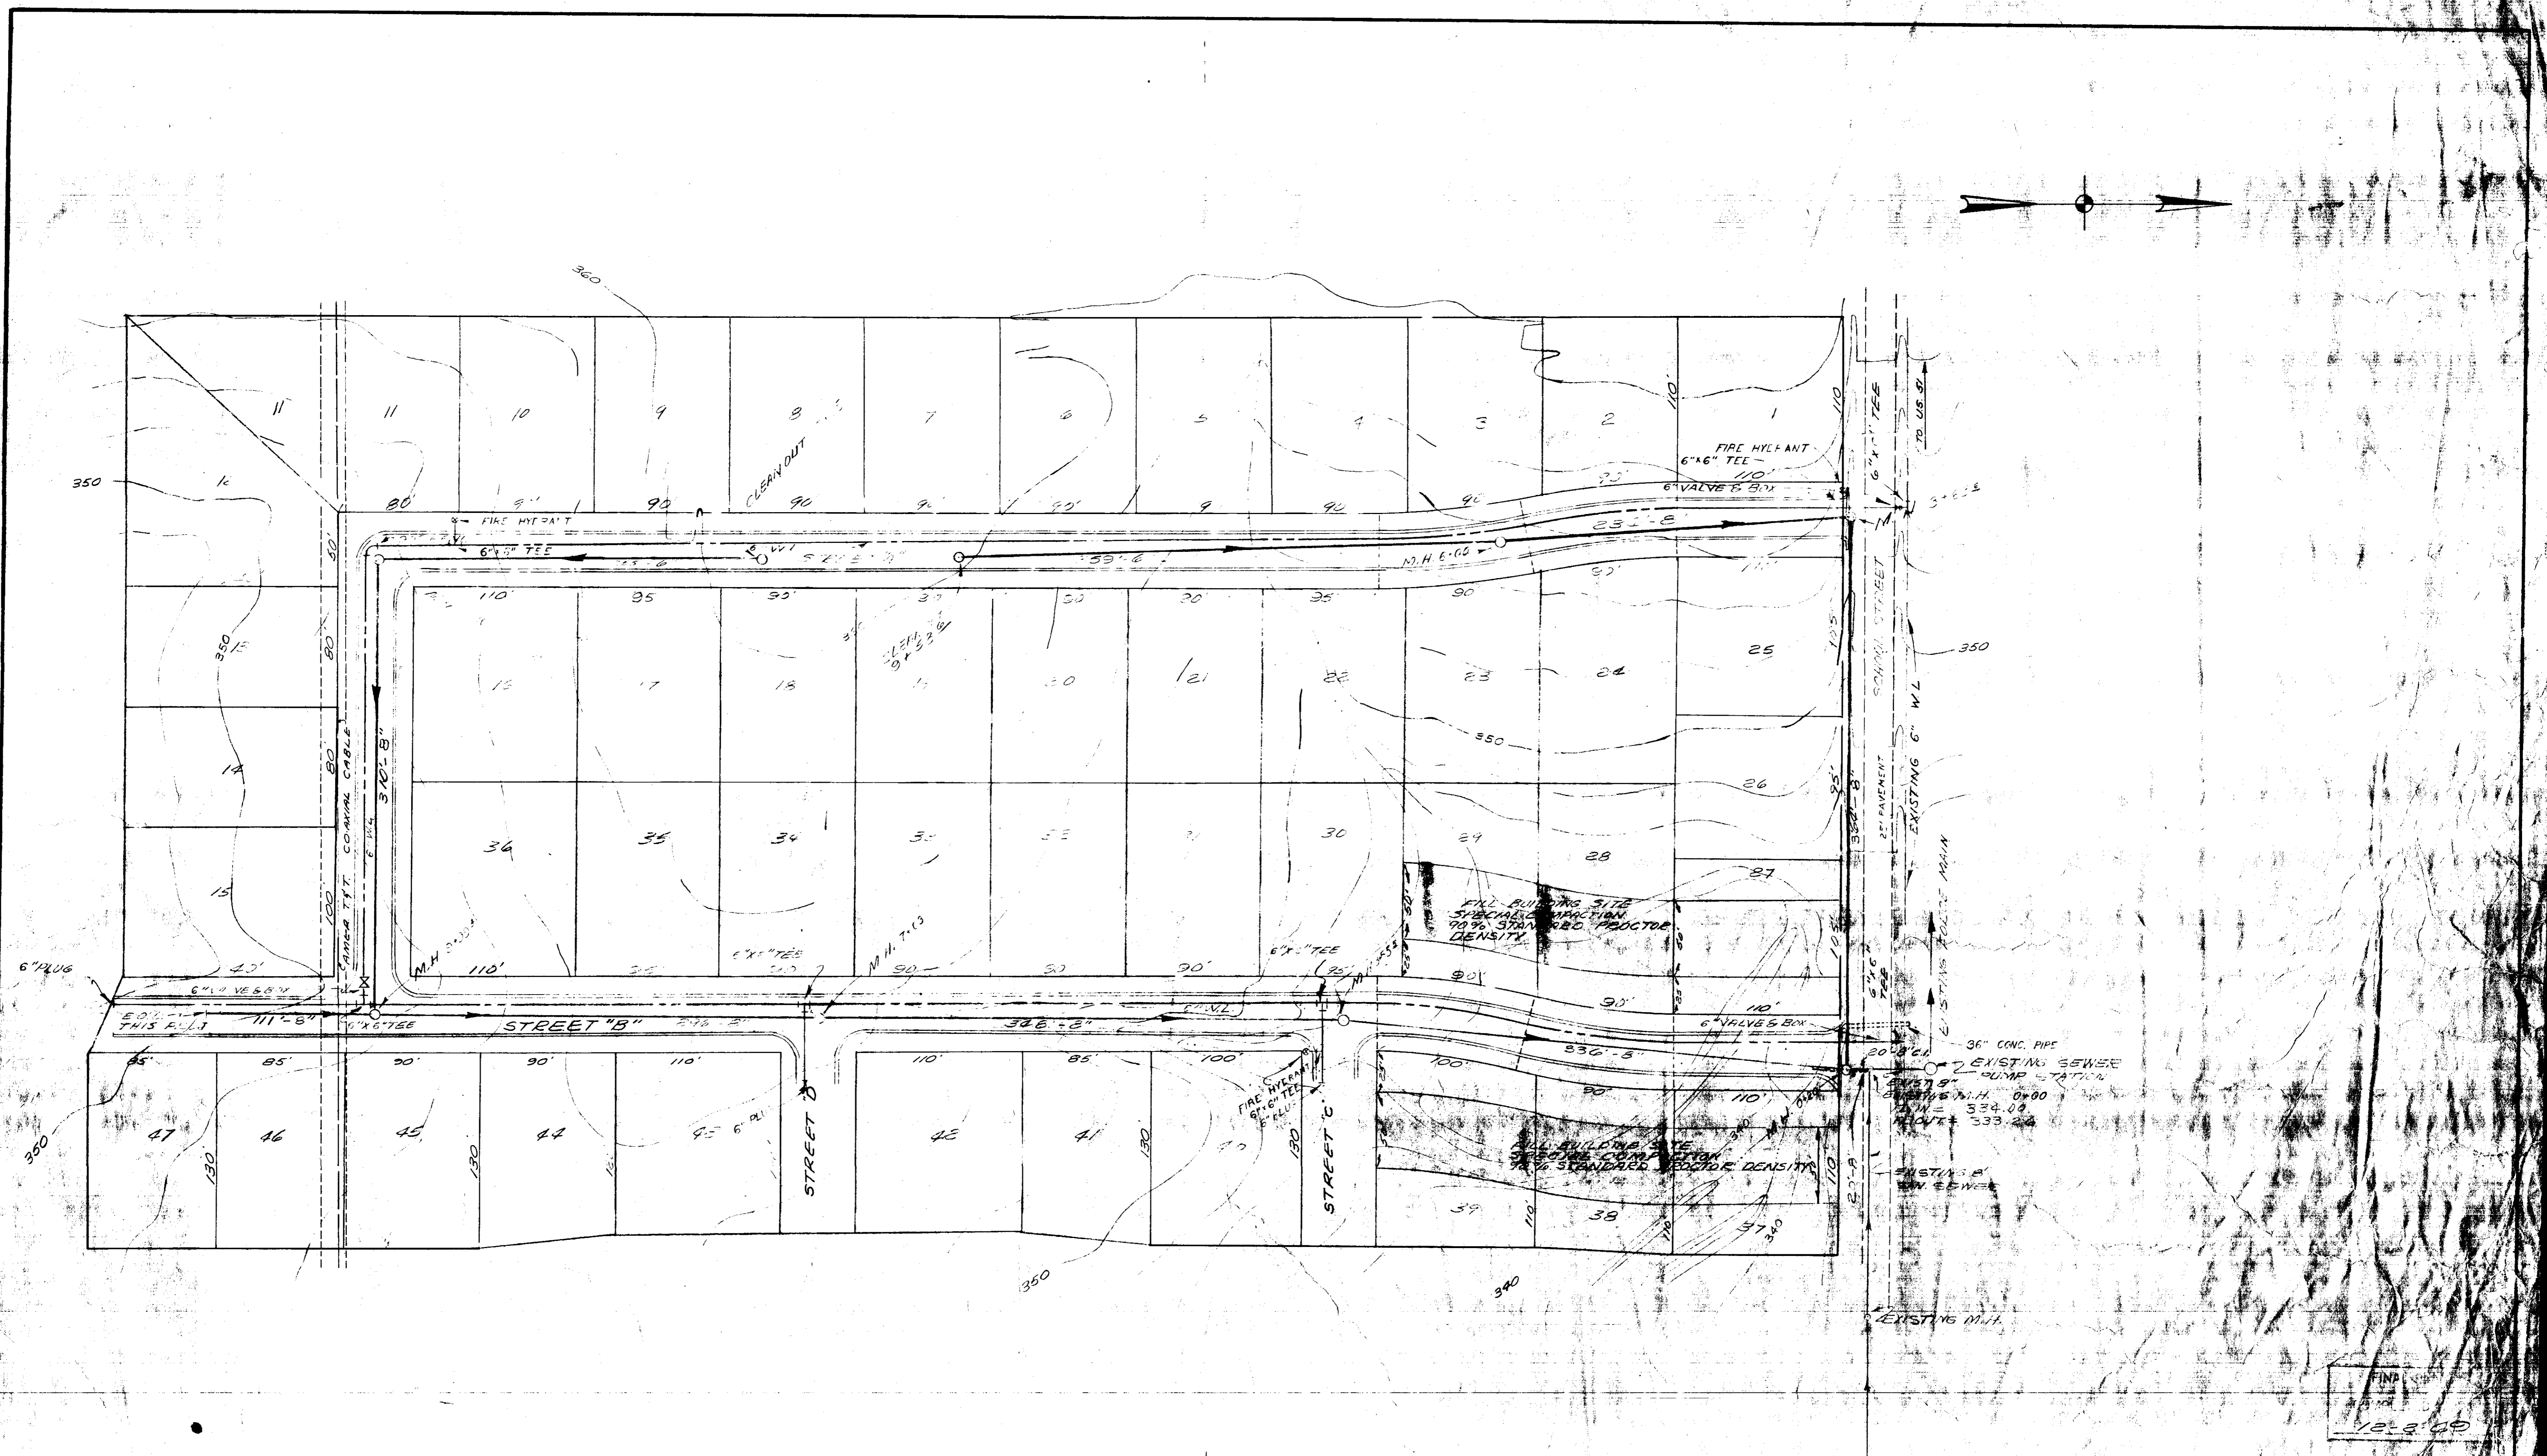

FINISHED
 12.3.09

DESIGNED:	SCALE: 1"=50'	LESTER ENGINEERING COMPANY CONSULTING ENGINEERS JACKSON, MISSISSIPPI					
DRAWN:	DRWG. NO: 916						
APPROVED:							
DATE:							
REV. NO.	DATE	NATURE OF REVISION	BY	CHKD.	APPD.	WATER & SEWER LAYOUT	SHEET NO. 4


PLAN	DATE
SURVEYED	
DESIGNED	
CHECKED	
APPROVED	
NOTE BOOK	
ALIGNMENT CHECKED	
RT. OF WAY CHECKED	
NO.	

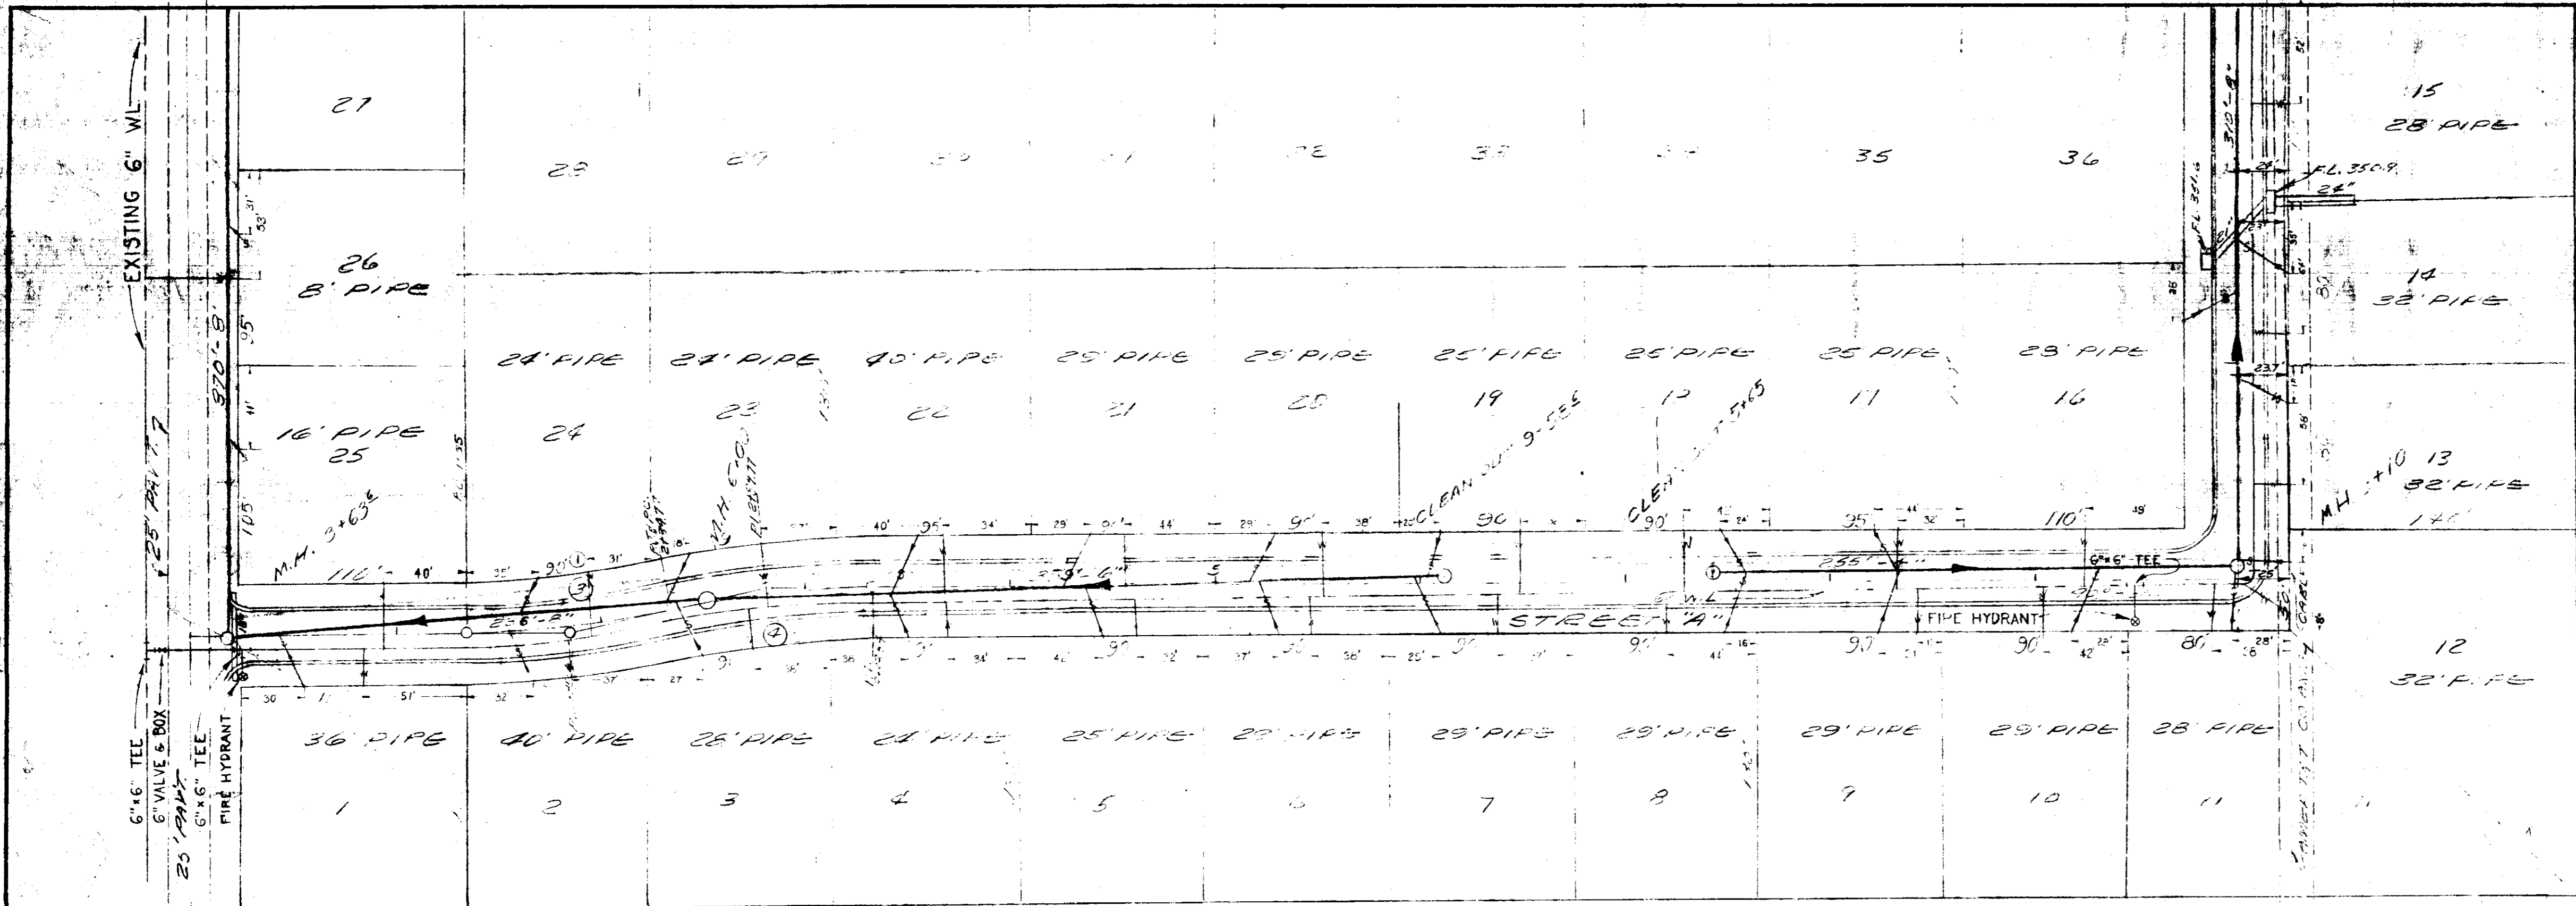


GRADE DATA

31	110.55
32	110.30
33	109.50
34	109.25
35	109.00
471	0.00
472	-0.25
473	-0.50
474	-0.75
558	-21.75

PLAN
 SURVEYED
 PLOTTED
 ALIGNMENT CHECKED
 RT. OF WAY CHECKED
 BY _____
 DATE _____
 NO. _____

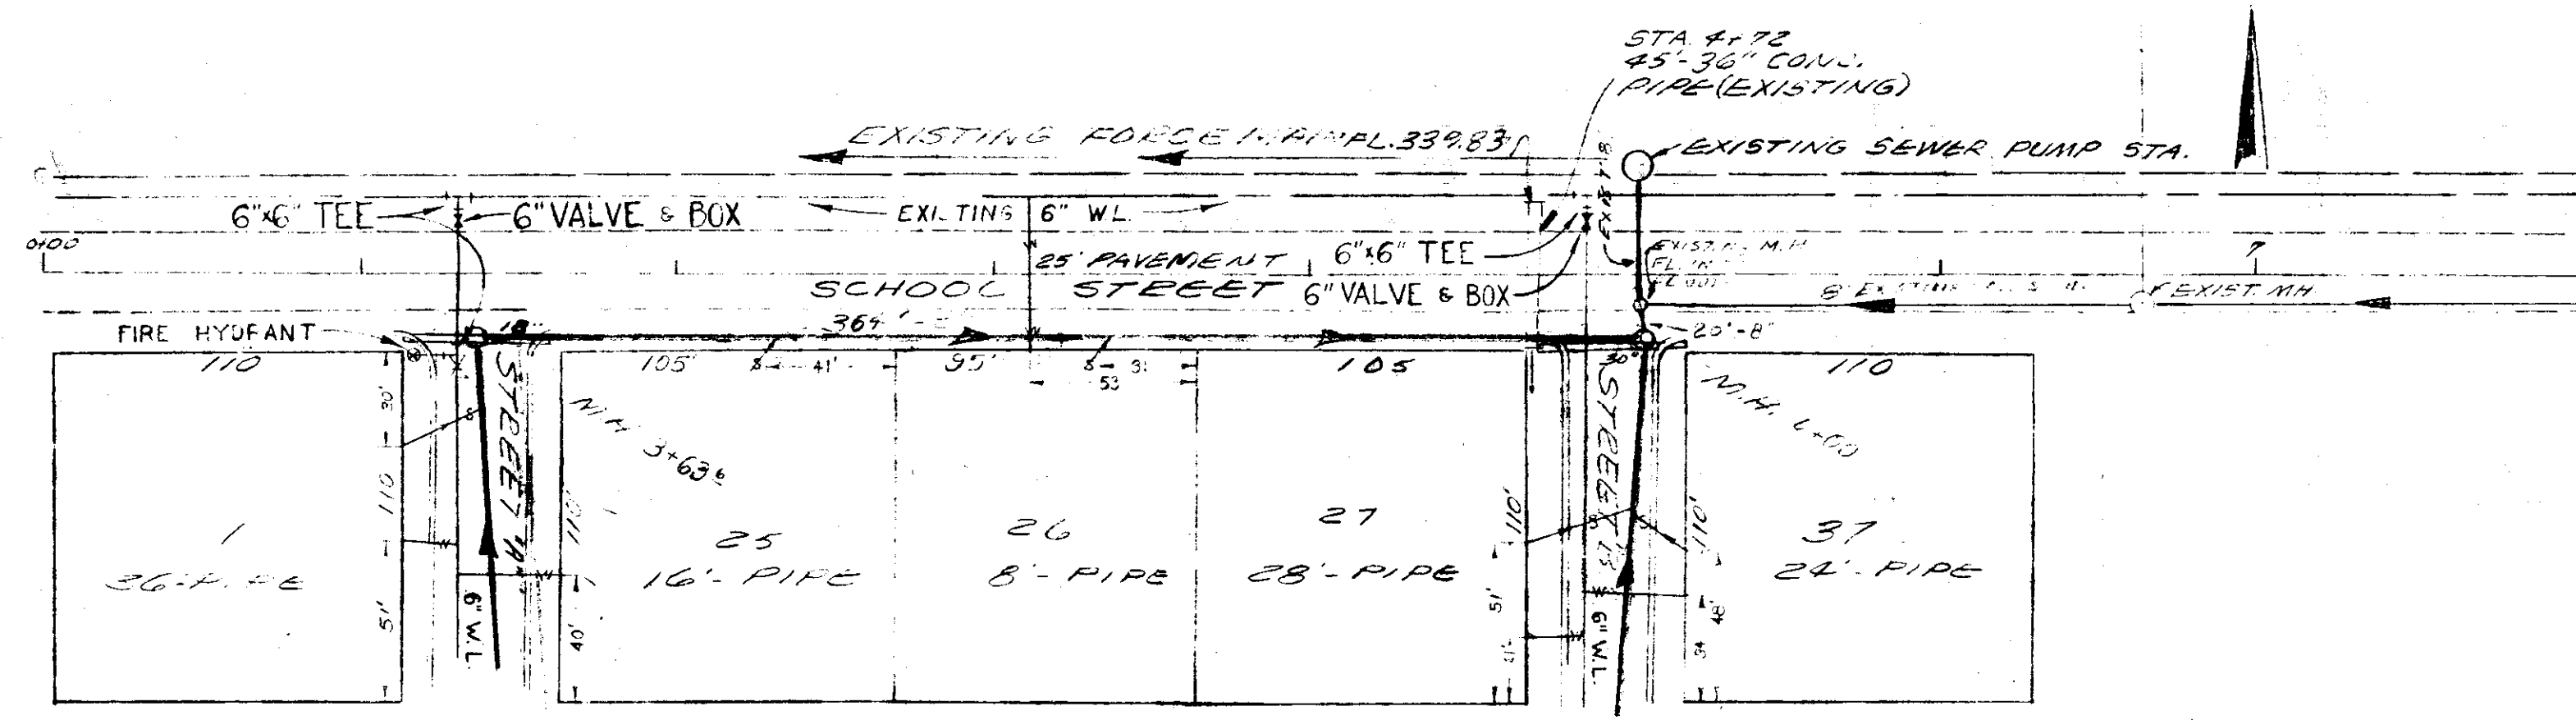

NOTE: WATER SERVICE CONNECTIONS TO LOTS
 25, 26, 27 & 37 WILL BE INSTALLED UNDER
 PRESSURE

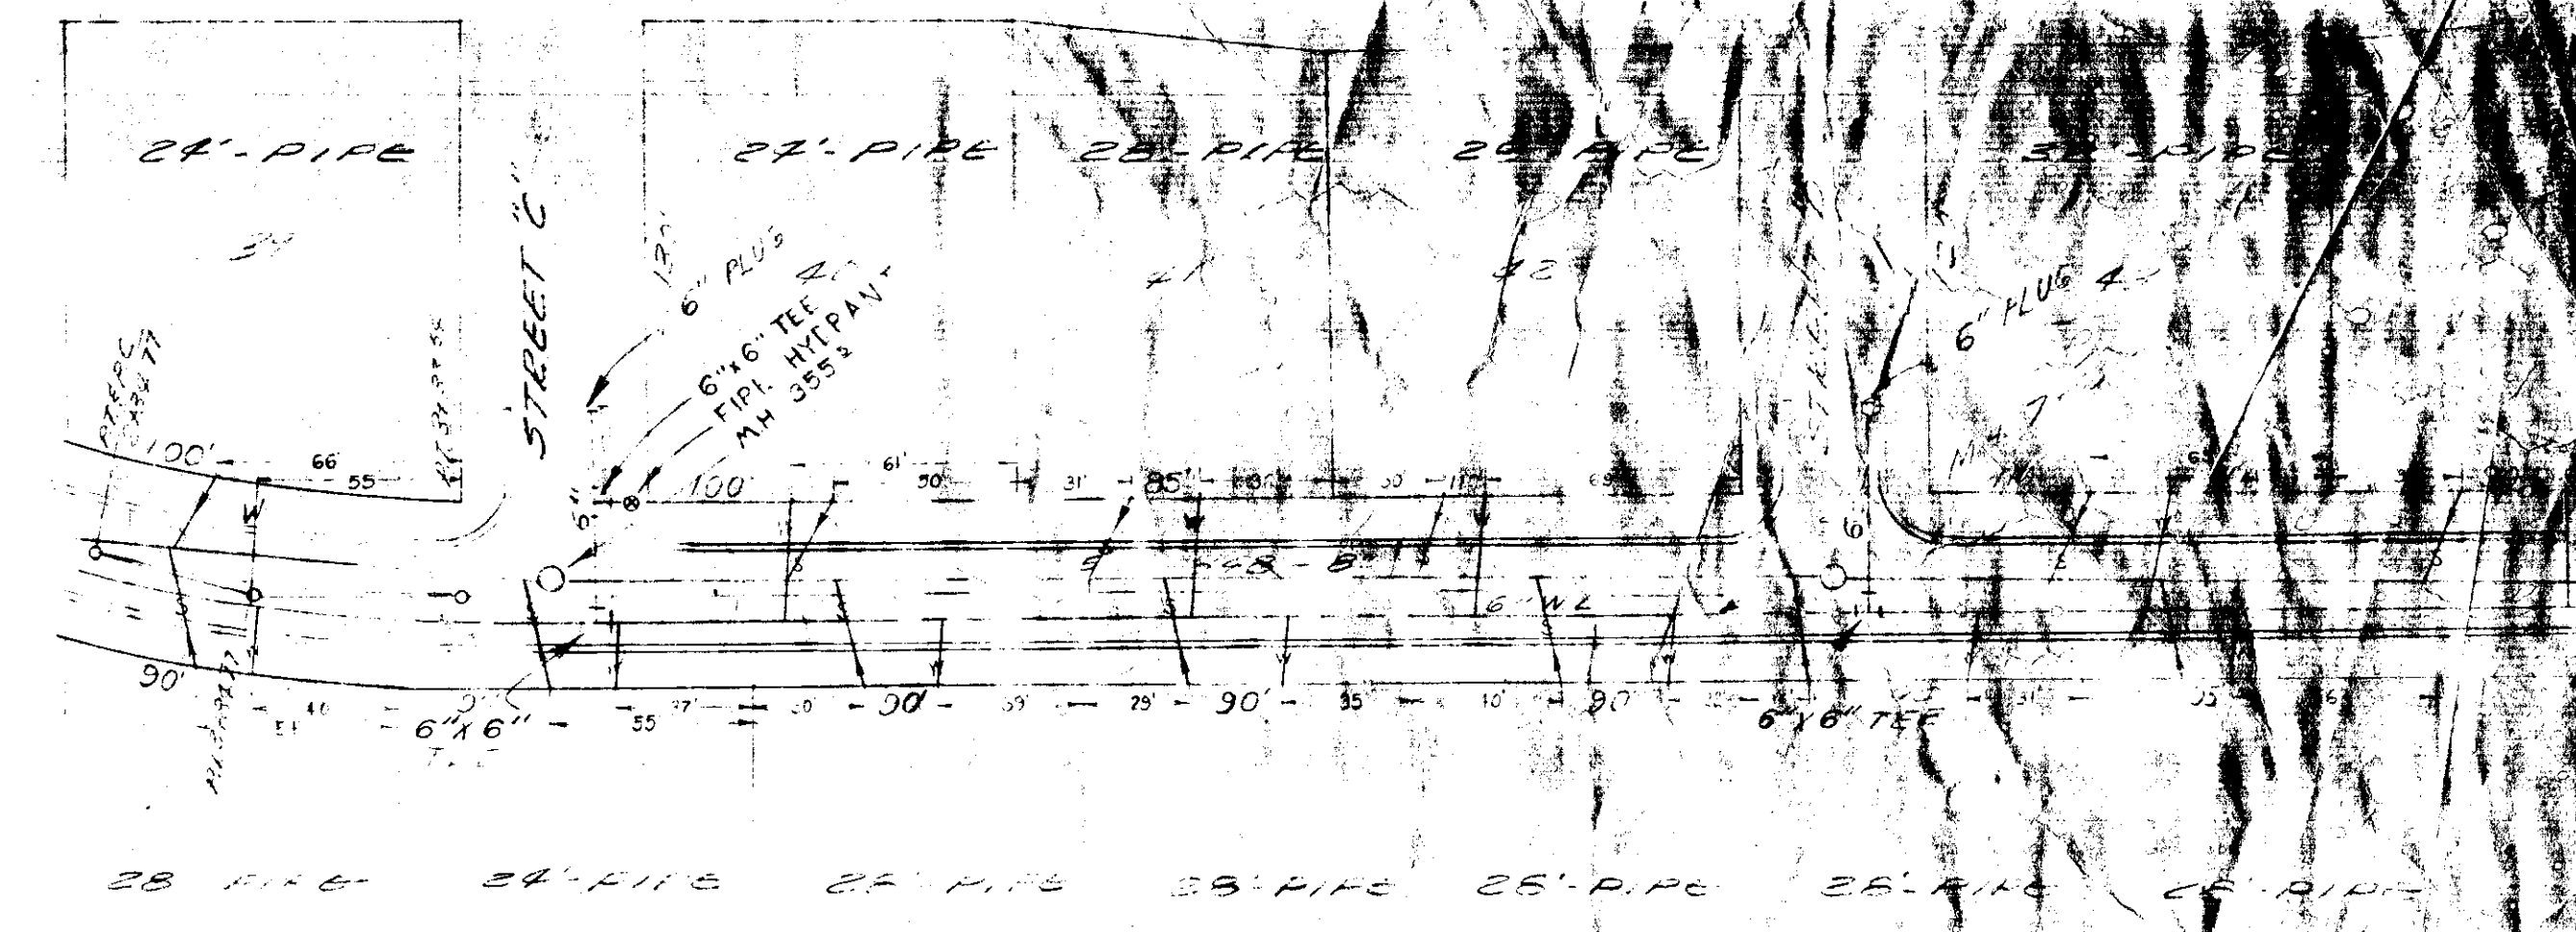

PROFILE
 SURVEYED
 PLOTTED
 GRADES CHECKED
 STRUCTURE NOTATIONS CHECKED
 BY _____
 DATE _____
 NO. _____

