


Ridgeland High School Rough Grading Package

Ridgeland, Mississippi

11 AUGUST 2003


#03-00085

PLANS REVIEWED
CITY OF RIDGELAND
Project Name: # 1448
Date: 11-5-2003
Reviewer: #03-00085

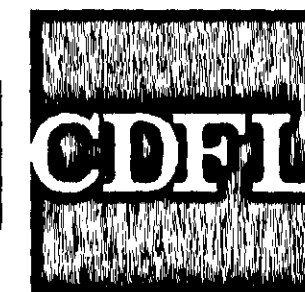

C O O K E D O U G L A S S F A R R L E M O N S / L T D
A R C H I T E C T S & E N G I N E E R S P A

3780 INTERSTATE 55 NORTH / JACKSON, MS. 39211 / (601) 366-3110

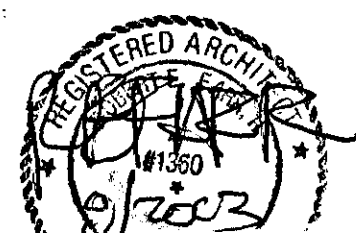


ABBREVIATIONS

ACT	ACOUSTICAL TILE CEILING	INSUL	INSULATION
ADD'L	ADDITIONAL	INT	INTERIOR
ADJ	ADJUSTABLE	INV	INVERT
AF	ABOVE FINISH FLOOR	JT	JOINT
AL/ALUM	ALUMINUM	MAX	MAXIMUM
ALT	ALTERNATE	MECH	MECHANICAL
BLDG	BUILDING	MFR/MFR	MANUFACTURER
BLT	BUILT	MH	MANHOLE
BM	BEAM	MIN	MINIMUM
BO	BOTTOM OF	MISC	MISCELLANEOUS
CAP	CAPACITY	MTD	MOUNTED
CB	CATCH BASIN	MTL	METAL
C/C	CENTER TO CENTER	N/A	NOT APPLICABLE
CLR	CLEAR	NIC	NOT IN CONTRACT
CLG	CEILING	NO	NUMBER
CMU	CONCRETE MASONRY UNIT	NOM	NOMINAL
COL	COLUMN	NS	NOT SHOWN
CONC	CONCRETE	NTS	NOT TO SCALE
CONST	CONSTRUCTION	OC	ON CENTER
CONT	CONTINUOUS	OC/W	ON CENTER EACH WAY
CPT	CARPET	OH	OPPOSITE HAND
CT	CERAMIC TILE	OP'G	OPENING
CTB	CERAMIC TILE BASE	O'S/D/O'SIDE	OUTSIDE
CTR	CENTERS		
C	CENTER LINE		
D/DIA	DIAMETER	P/PT	PAINT
DET/DTL	DETAIL	PART'N	PARTITION
DS	DOWNSPOUT	PF	PREFINISH(ED)
DWG(S)	DRAWING(S)	PLM	PLASTIC LAMINATE
		PP	POWER POLE
		PROJ	PROJECTION
		PSF	POUNDS/SQUARE FOOT
		PSI	POUNDS/SQUARE INCH
EA	EACH	QT	QUARRY TILE
EDF	ELECTRIC DRINKING FOUNTAIN	QTB	QUARRY TILE BASE
EF	EXHAUST FAN	QTY	QUANTITY
EJ	EXPANSION JOINT		
EL/ELEC	ELECTRICAL	RB	RUBBER BASE
EL/ELEV	ELEVATION	REINF	REINFORCED
EMBED	EMBEDDED	REQ'D	REQUIRED
ENT	ENTERING	RM	ROOM
EOP	EXISTING OVERHEAD PRIMARY	RTU	ROOF-TOP UNIT
EQ	EQUAL		
EQPT	EQUIPMENT	SHT	SHEET
EXP/EXPAN	EXPANSION	SIM	SIMILAR
EXT	EXTERIOR	SQ	SQUARE
FA	FIRE ALARM	SS	STAINLESS STEEL
FD	FLOOR DRAIN	STDS	STUDS
FFE	FINISH FLOOR ELEVATION	STL	STEEL
FH	FIRE HYDRANT	TH/THK	THICK
		TLT	TOILET
		TO.BM	TOP OF BEAM
		TOS	TOP OF STEEL
		TYP	TYPICAL
FLD	FIELD	UNO	UNLESS NOTED OTHERWISE
FLR	FLOOR		
FT	FOOT/FEET		
GA	GAUGE		
GALV	GALVANIZED	VERT	VERTICAL
GB/GYPBD	GYPBDM BOARD	VCT	VINYL COMPOSITION TILE
GL	GLASS	VTR	VENT-THRU-ROOF
HB	HOSE BIBB	VVC	VINYL WALLCOVERING
HC	HANDICAP		
HM	HOLLOW METAL	W/	WITH
HP	HIGH POINT	WD	WOOD
HR	HOUR	WGVP	WIRE GLASS VISION PANEL

131	ROOM NUMBER OR AREA	3	SPECIALTY ITEM DESIGNATION
A	COLUMN GRID	●	BUILDING ELEVATION
12	DOOR DESIGNATION	⊕	SOIL BORING LOCATION (CIVIL DRAWINGS)
1A	ALTERNATE DESIGNATION		
1	KEY NOT DESIGNATION		

SYMBOL LEGEND

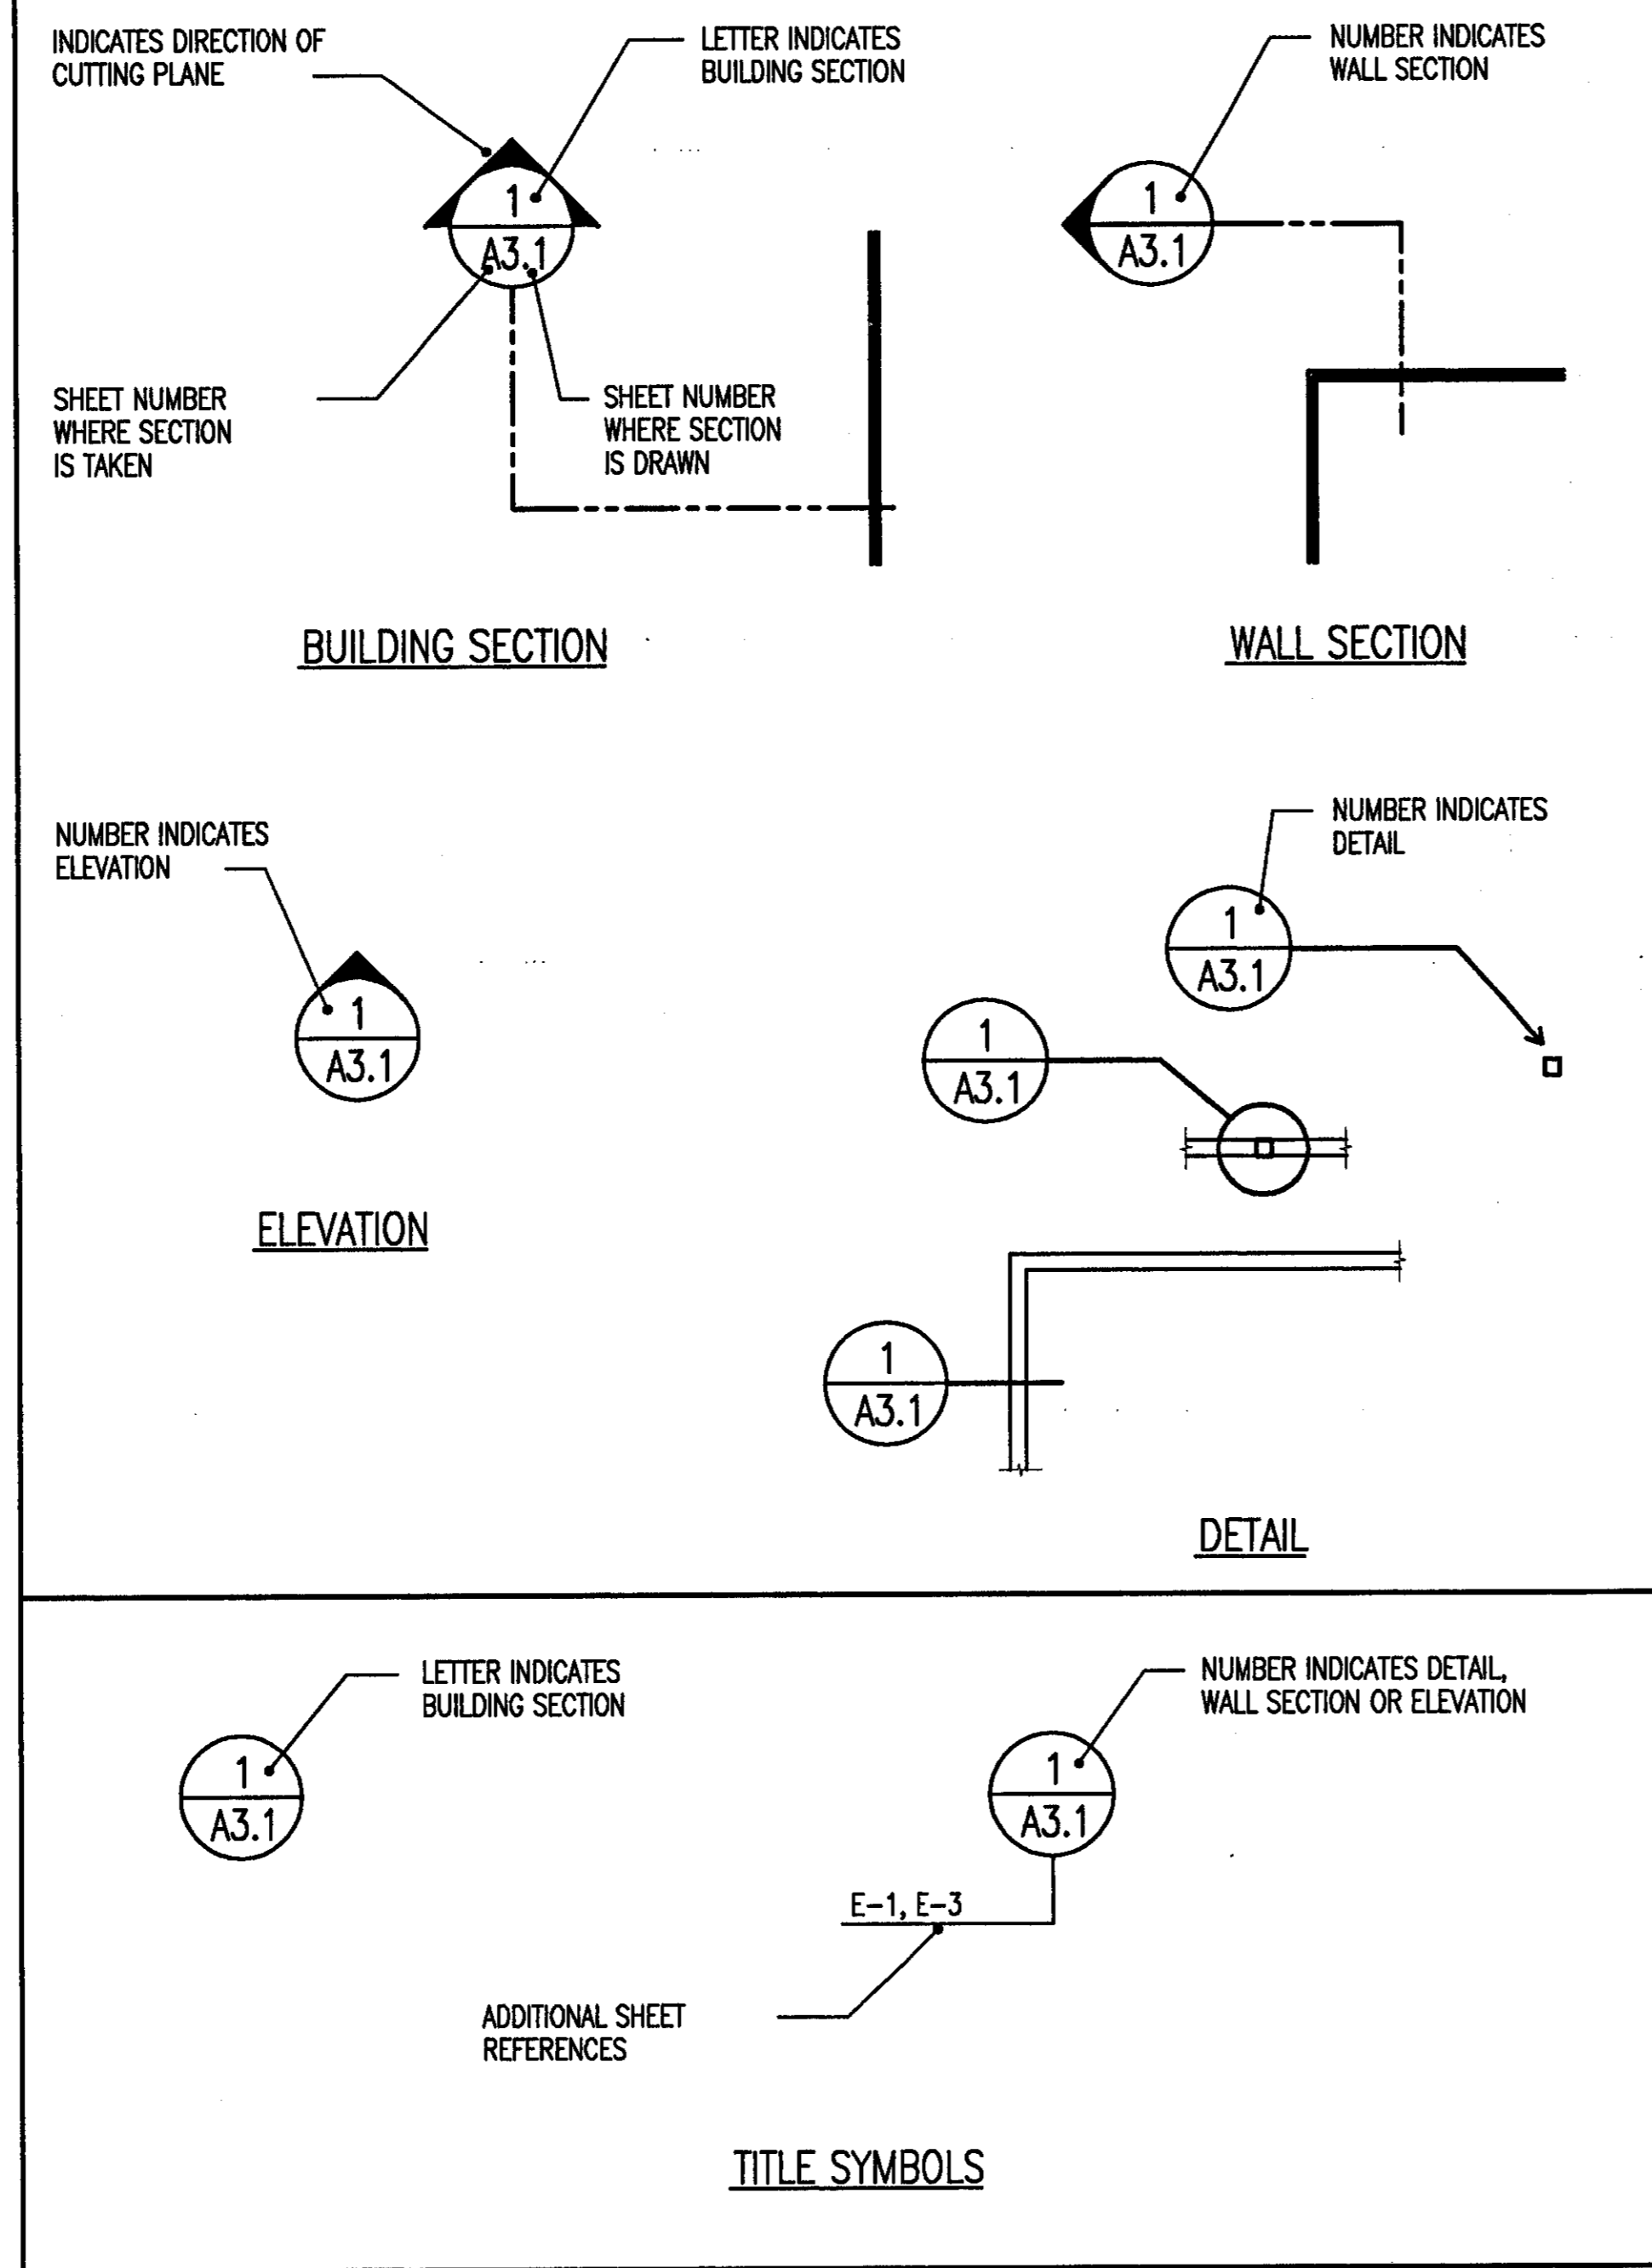

MATERIAL LEGEND

	EARTH
	CONCRETE
	BRICK
	GLAZED STRUCTURAL C.M.U.
	CONCRETE MASONRY UNIT
	ALUMINUM
	STEEL
	WOOD (FINISH CARPENTRY)
	WOOD (ROUGH CARPENTRY)
	WOOD BLOCKING
	PLYWOOD
	RIGID ROOF INSULATION
	RIGID WALL INSULATION
	BATT INSULATION

INDEX OF DRAWINGS

INFORMATION SHEETS

- T.1 COVER SHEET
- T.2 INDEX OF DRAWINGS

CIVIL

- C.1.0 EXISTING SITE AND DEMOLITION PLAN
- C.2.0 SITE PLAN
- C.3.0 SITE PLAN
- C.4.0 SITE DETAILS

NO.	REVISIONS	DATE

COOKE DOUGLASS FARR LEMONS / LTD
ARCHITECTS & ENGINEERS

CDFL
REGISTERED PROFESSIONAL ENGINEERS

5700 INTERSTATE 66 NORTH/LACROSSE, MS 39261/(601)366-5110

PROJECT

RIDGELAND HIGH SCHOOL


ROUGH GRADING PACKAGE

RIDGELAND, MISSISSIPPI


SHEET TITLE

INDEX OF DRAWINGS

	PROJECT NO.	SHEET NUMBER
	DATE	T2
	DRAWN	MJE
	CHECKED	JGC

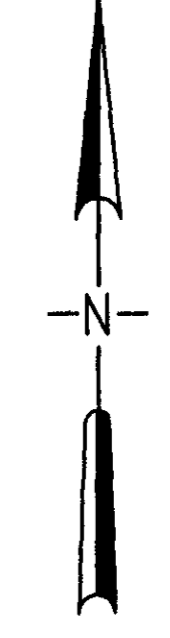

NO.	REVISIONS	DATE

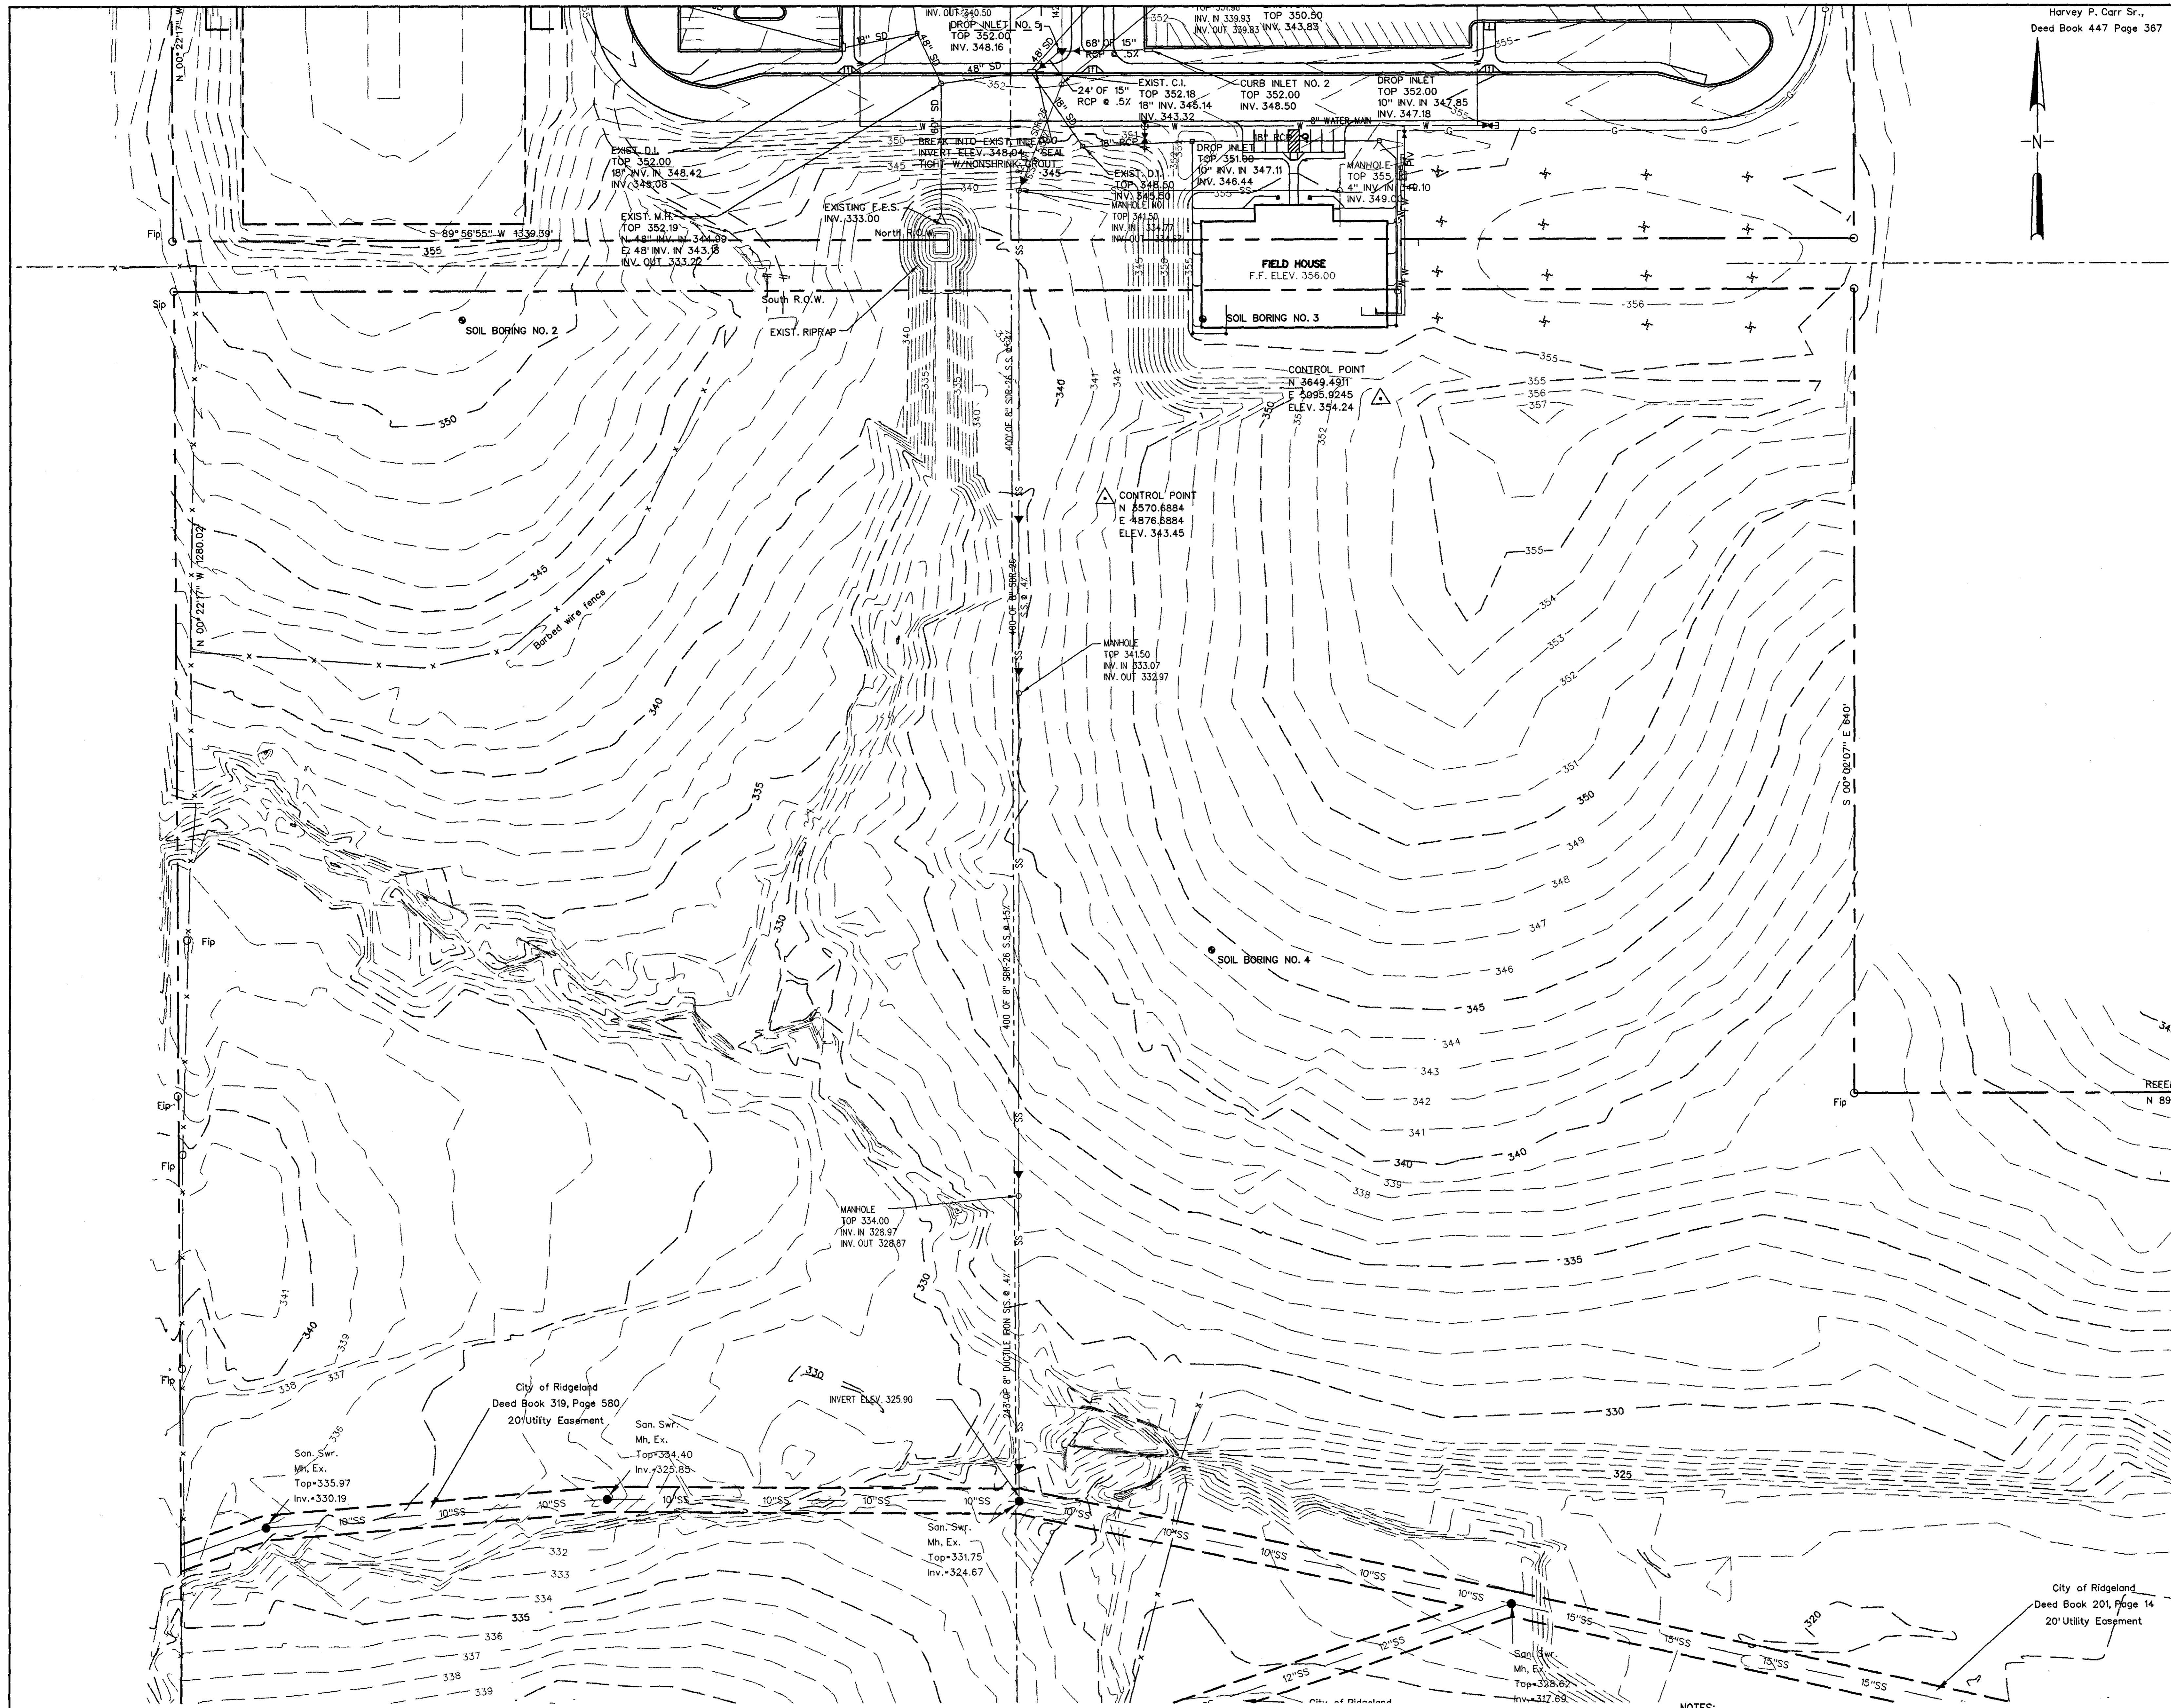

EXISTING SITE AND DEMOLITION PLAN
SCALE: 1" = 50'

- NOTES:
1. UNDERGROUND UTILITIES SHOWN WERE OBTAINED FROM OTHER SOURCES. LOCATION OF UNDERGROUND UTILITIES ARE APPROXIMATE ONLY AND SHALL BE VERIFIED BY THE CONTRACTOR PRIOR TO COMMENCING OPERATIONS. OTHER UTILITIES MAY BE PRESENT BUT NOT SHOWN.
 2. UTILITIES SHOWN ARE LIVE. CONTRACTOR SHALL USE CAUTION WHILE EXCAVATING IN THE VICINITY OF THE UTILITIES.
 3. PROTECT TREES TO REMAIN FROM DAMAGE DURING CONSTRUCTION.

SE #03038

Spencer-Engineers, Inc.
 Consultants
 P.O. Box 4328 Jackson, MS 39216
 (601) 982-7768


COOKE DOUGLASS FARR LEMONS LTD
 ARCHITECTS & ENGINEERS

 5700 INTERSTATE 55 NORTH/JACKSON, MS 39211/801/960-0110


PROJECT
**RIDGELAND HIGH SCHOOL
 ROUGH GRADING PACKAGE**
 RIDGELAND, MISSISSIPPI

SHEET TITLE
EXISTING SITE AND DEMOLITION PLAN

	PROJECT NO.	SHEET NUMBER
	DATE	C1.0
	DRAWN	
	CHECKED	
	JMB	JJF

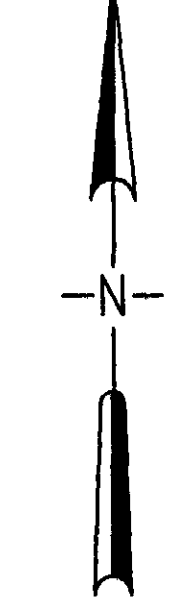

NO.	REVISIONS	DATE

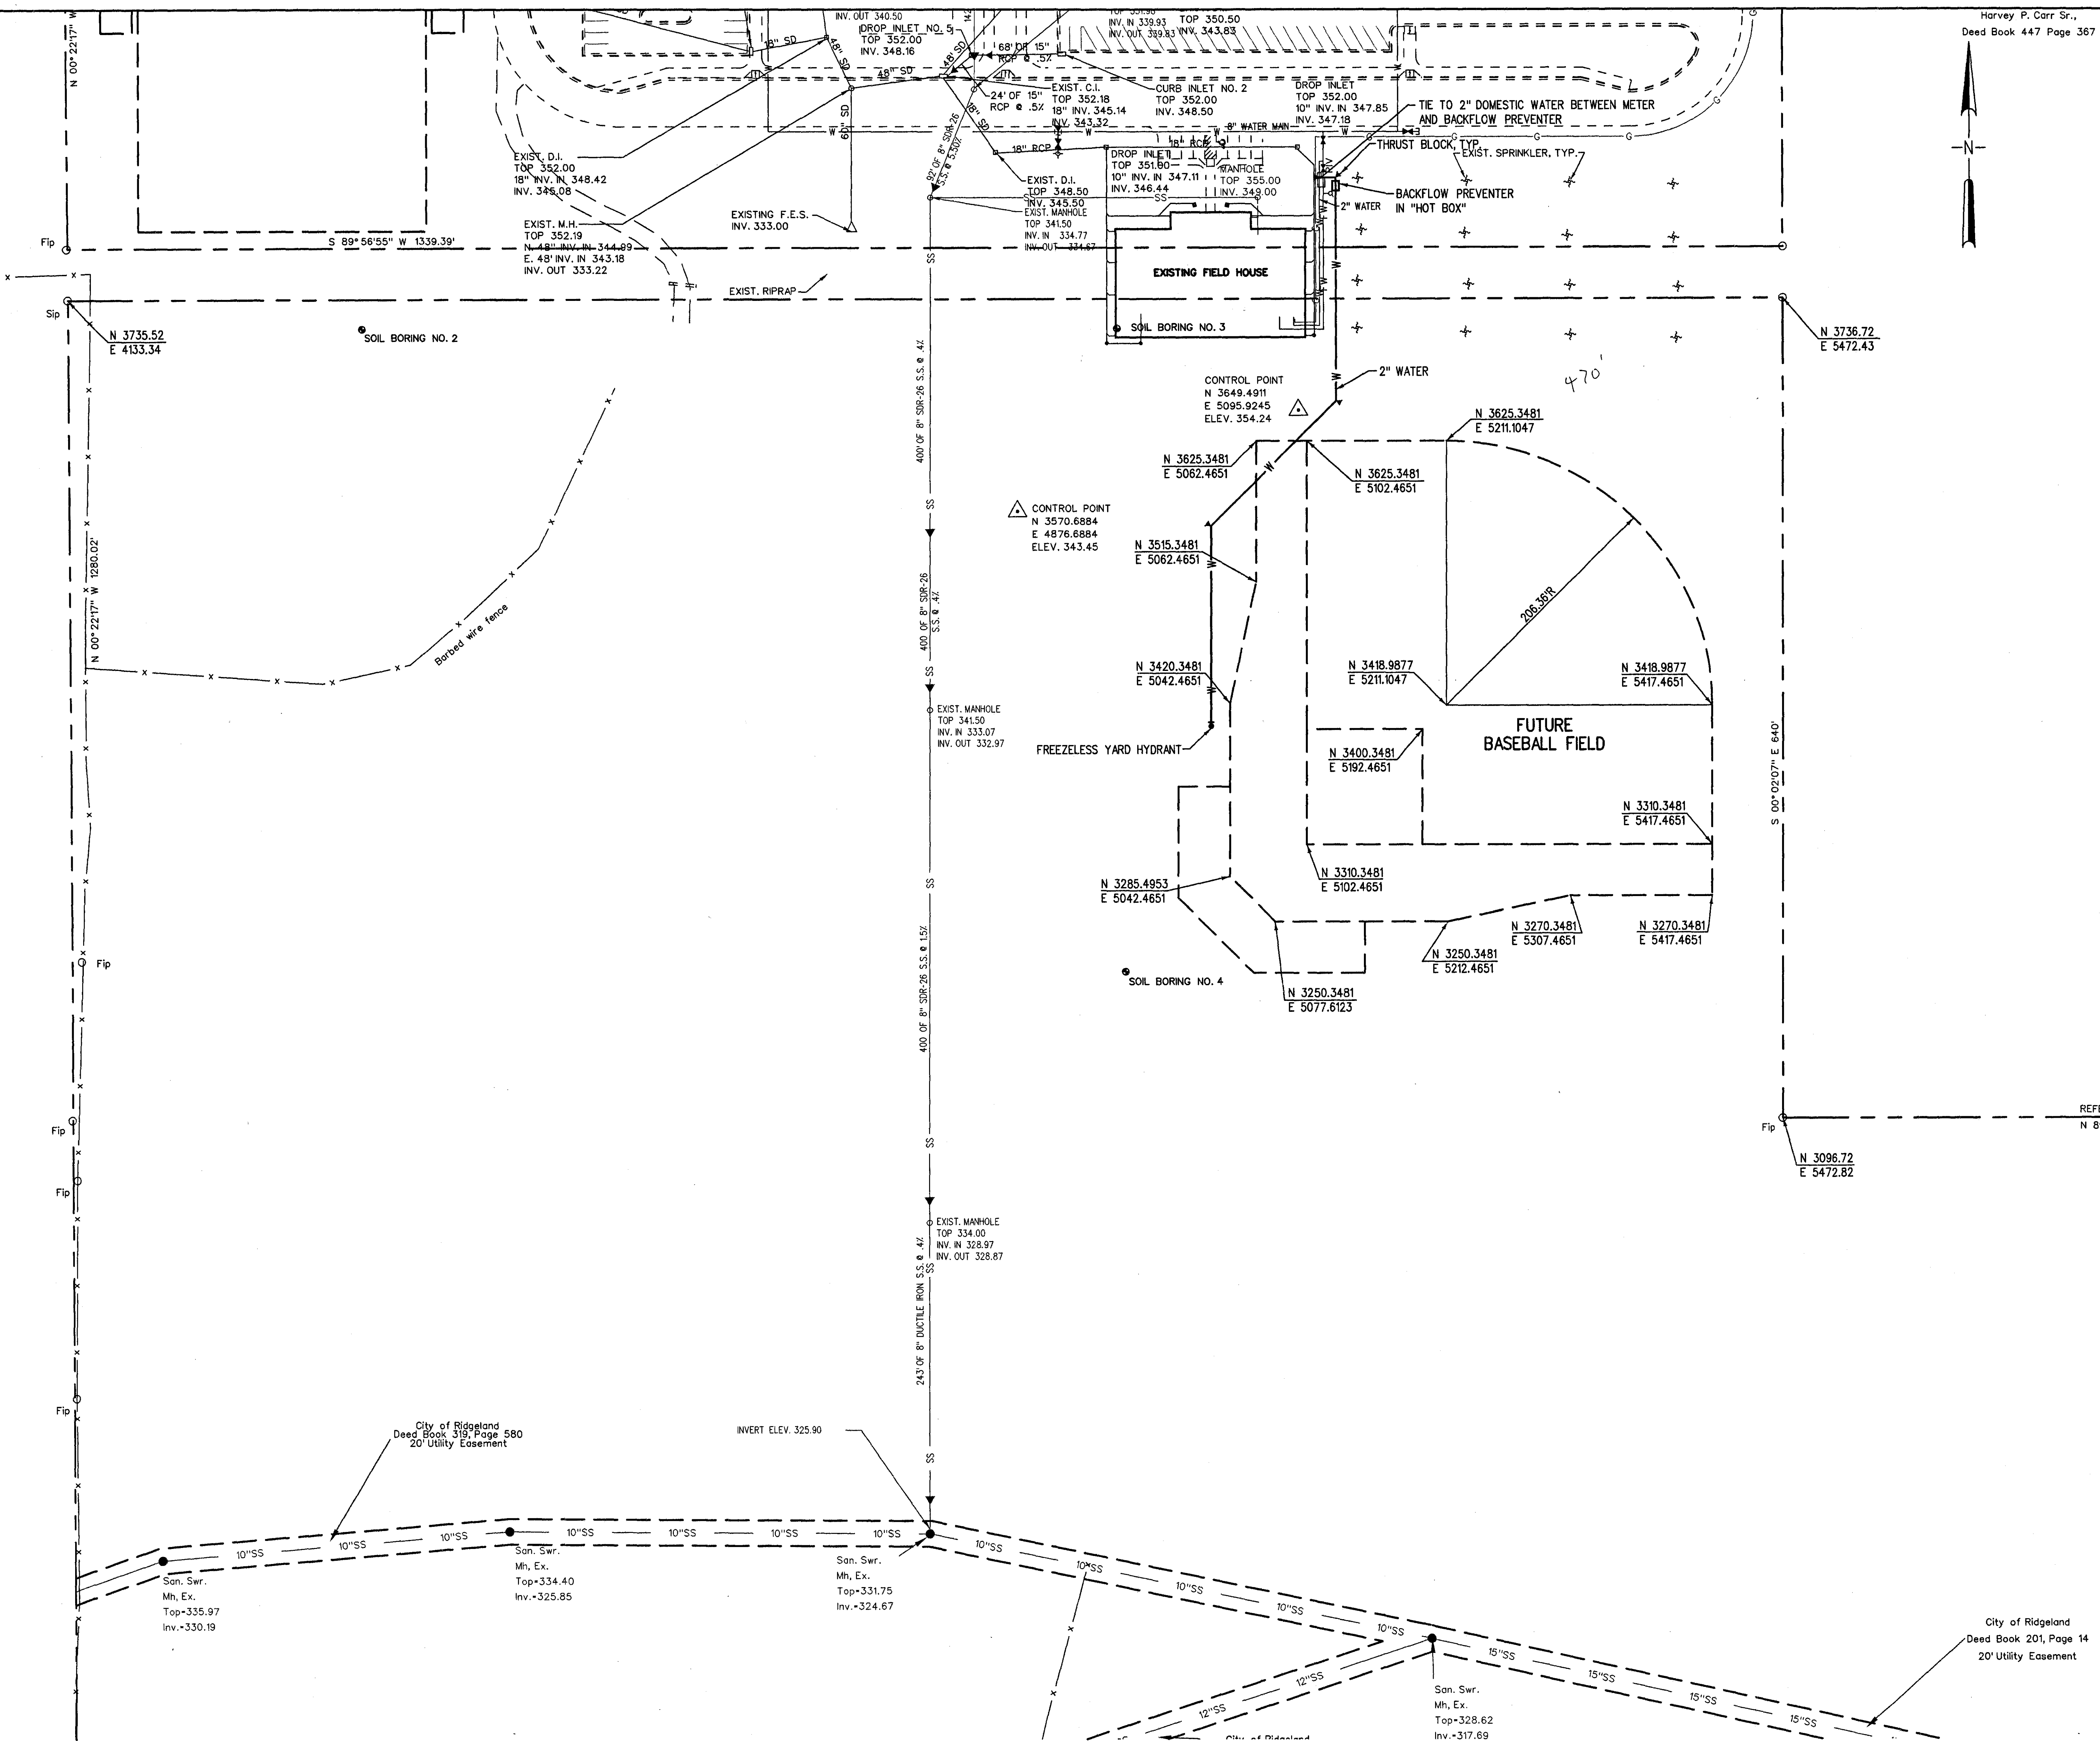

SITE PLAN
SCALE: 1" = 50'

- NOTES:
1. CONTRACTOR SHALL BE RESPONSIBLE FOR ACQUIRING ALL PERMITS AND PAYING ALL APPLICABLE FEES REQUIRED FOR CONSTRUCTION PURPOSES.
 2. ALL DISTURBED AREAS NOT RECEIVING SURFACE TREATMENT SPECIFIED ELSEWHERE SHALL BE GRASSED.

SE *03038

Spencer-Engineers, Inc. Consultants
 P.O. Box 4328 Jackson, MS 39216
 601 982-7766


COOKE DOUGLASS FARRLEMONS LTD
 ARCHITECTS & ENGINEERS



 3780 INTERSTATE 66 NORTH/JACKSON, MS 39211/601/988-3110

PROJECT
RIDGELAND HIGH SCHOOL ROUGH GRADING PACKAGE
 RIDGELAND, MISSISSIPPI

SHEET TITLE
SITE PLAN

PROJECT NO.	SHEET NUMBER
8-4-03	C2.0
DRAWN JMB	CHECKED JJF

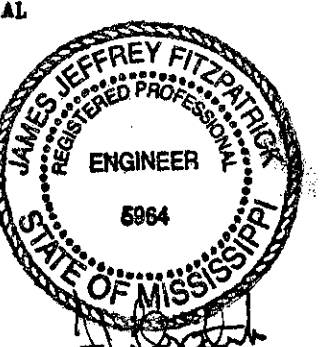

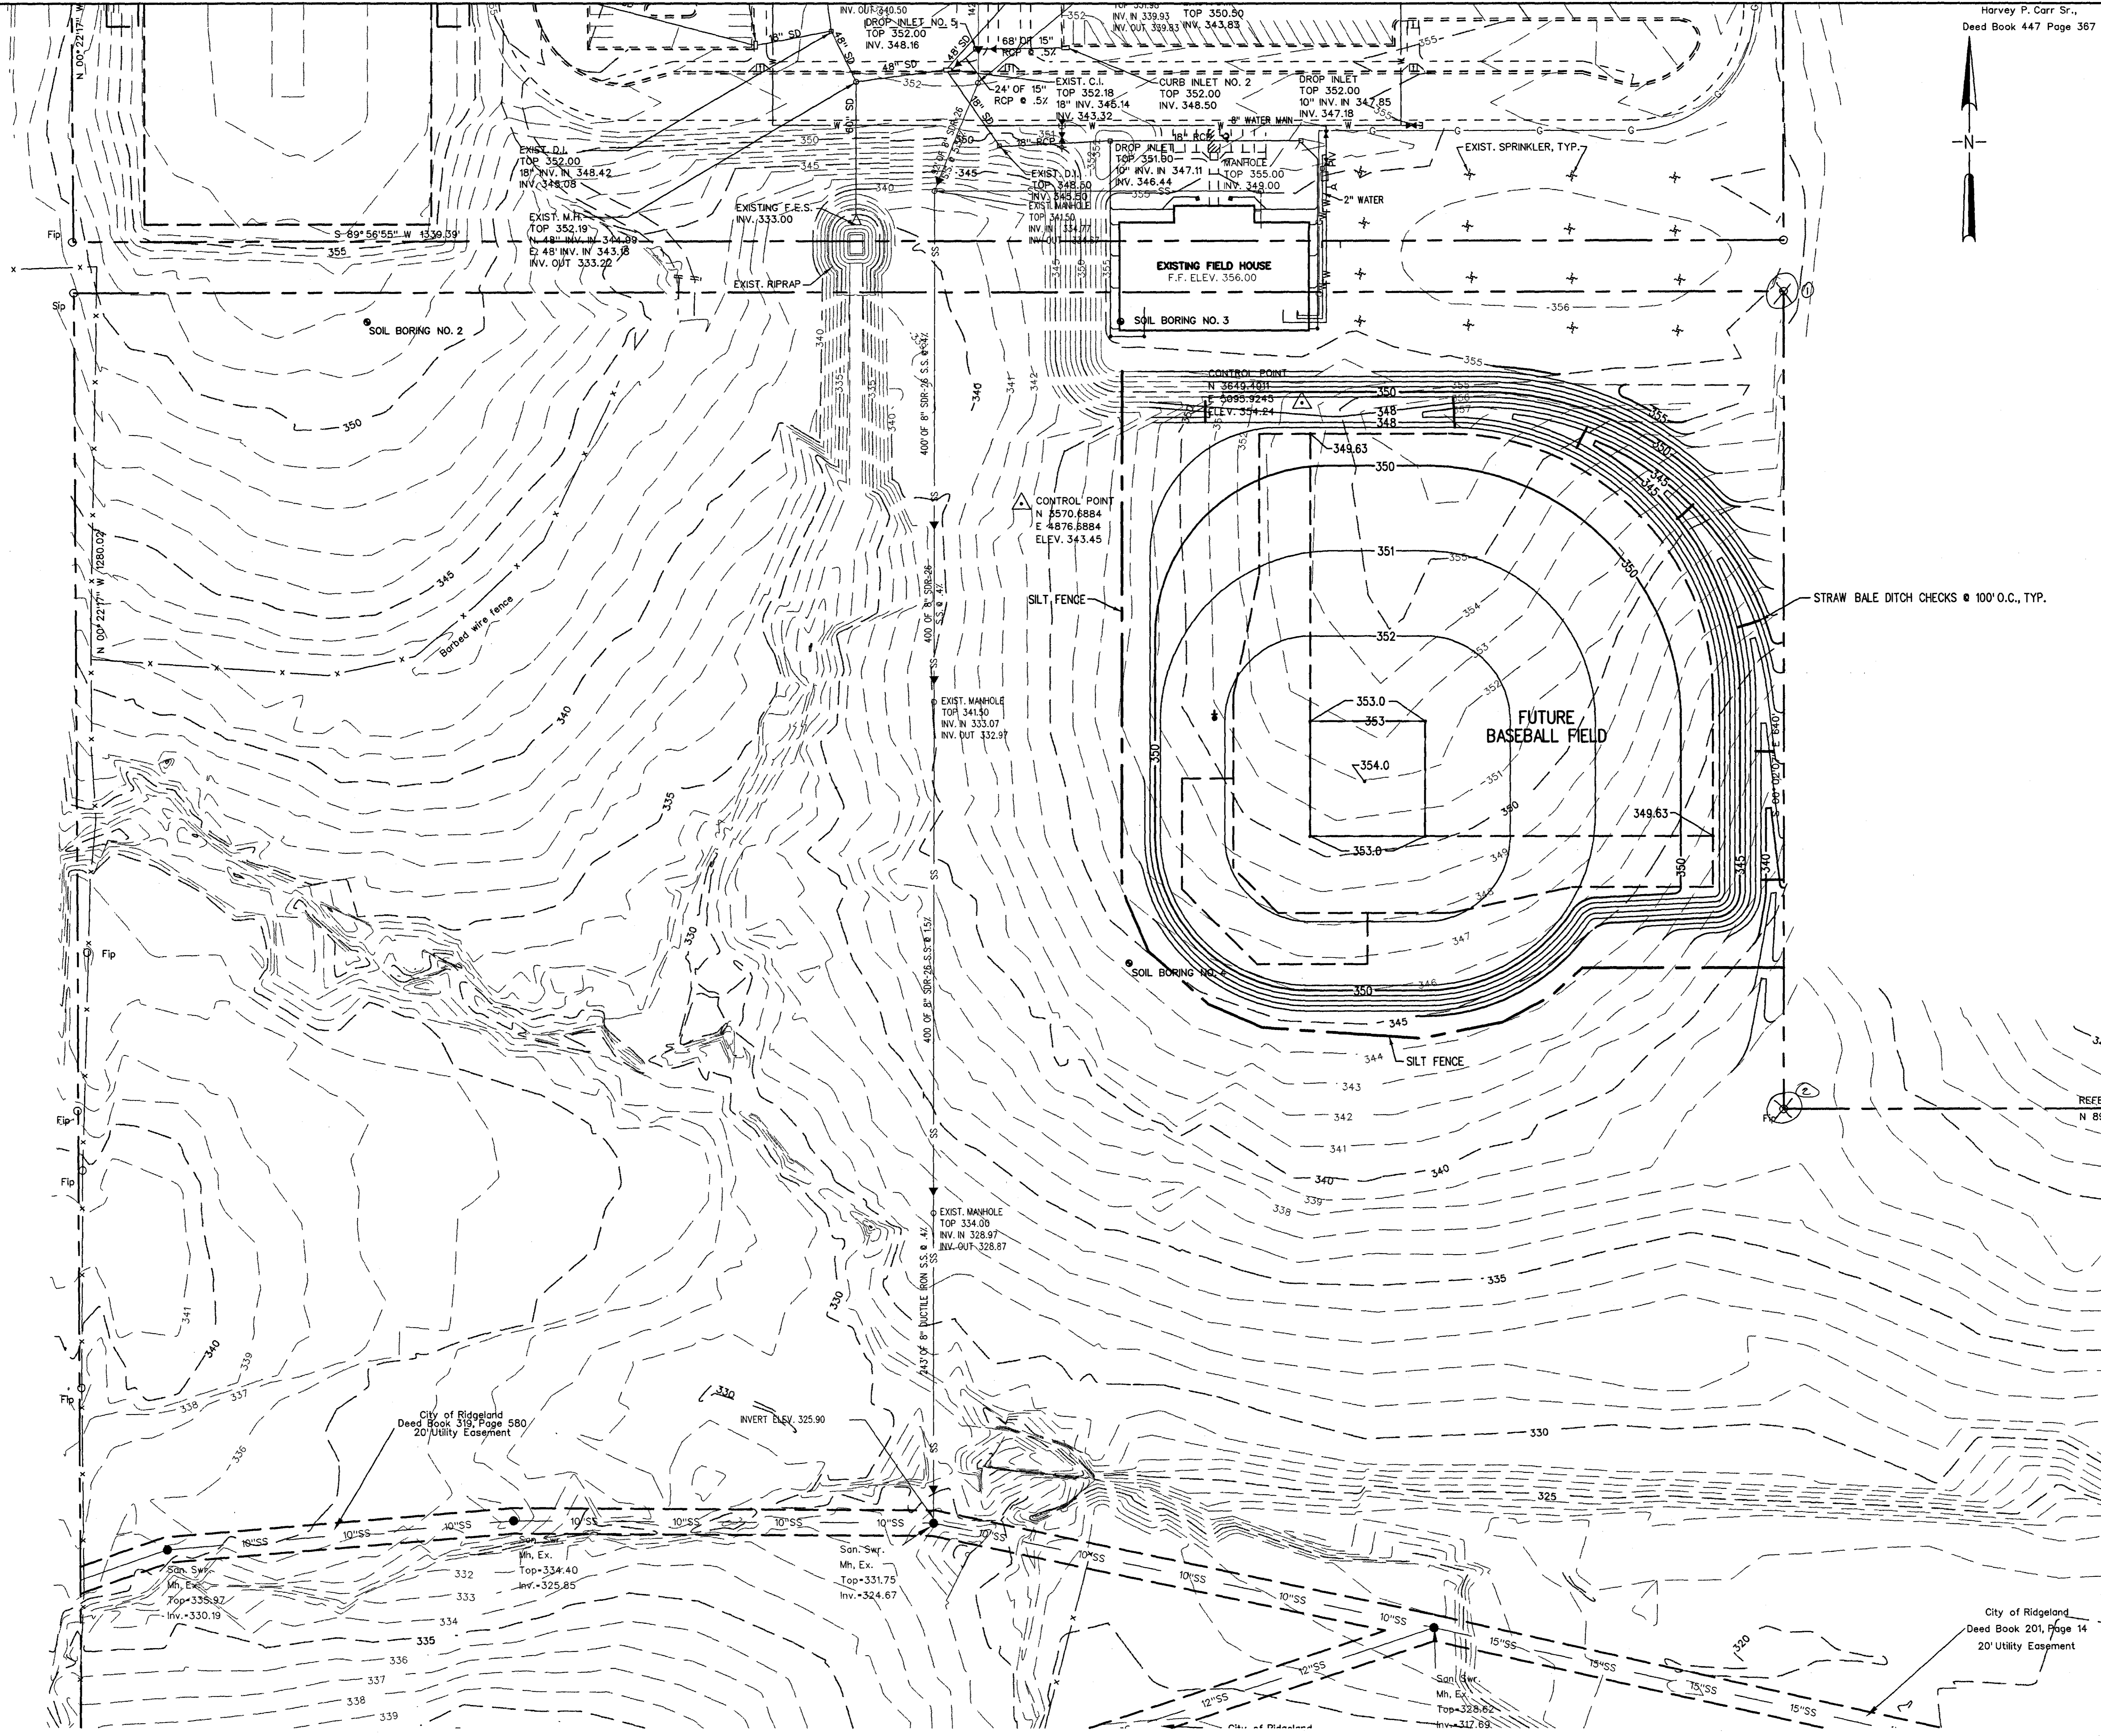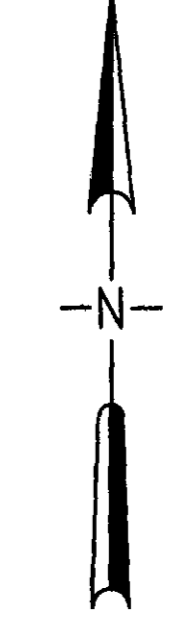

GRADING AND DRAINAGE PLAN
SCALE: 1" = 50'

LEGEND	
— 300 —	EXISTING
— 308.5 —	CONTOUR
○	SPOT ELEVATION

SE #03038

Spencer-Engineers, Inc. Consultants
 P.O. Box 4328 Jackson, MS 39216
 (601) 982-7766




COOKEDOUGLASSFARRLEMONS/LTD
 ARCHITECTS & ENGINEERS

 3760 INTERSTATE 55 NORTH/JACKSON, MS 39211/(601)866-3110

PROJECT
RIDGELAND HIGH SCHOOL ROUGH GRADING PACKAGE
 RIDGELAND, MISSISSIPPI





SHEET TITLE
SITE PLAN

	PROJECT NO.	SHEET NUMBER
	DATE	C3.0
	DRAWN	JMB
	CHECKED	JJF

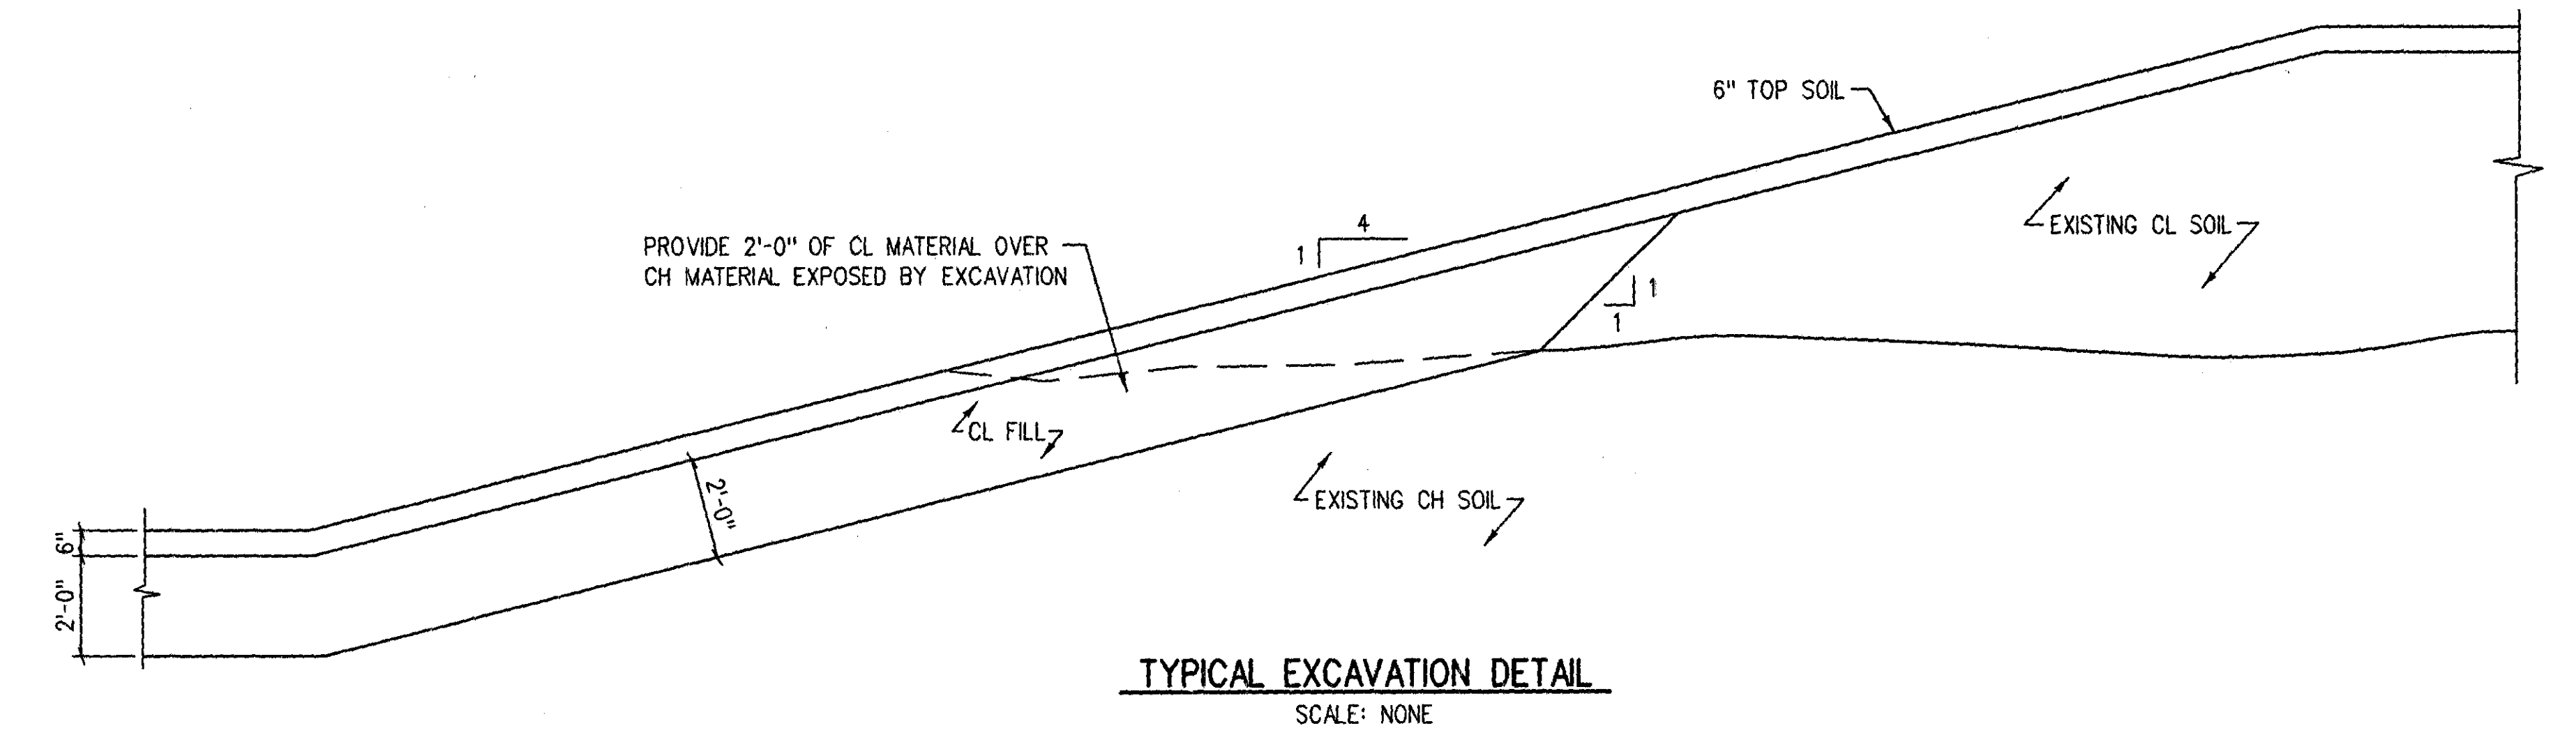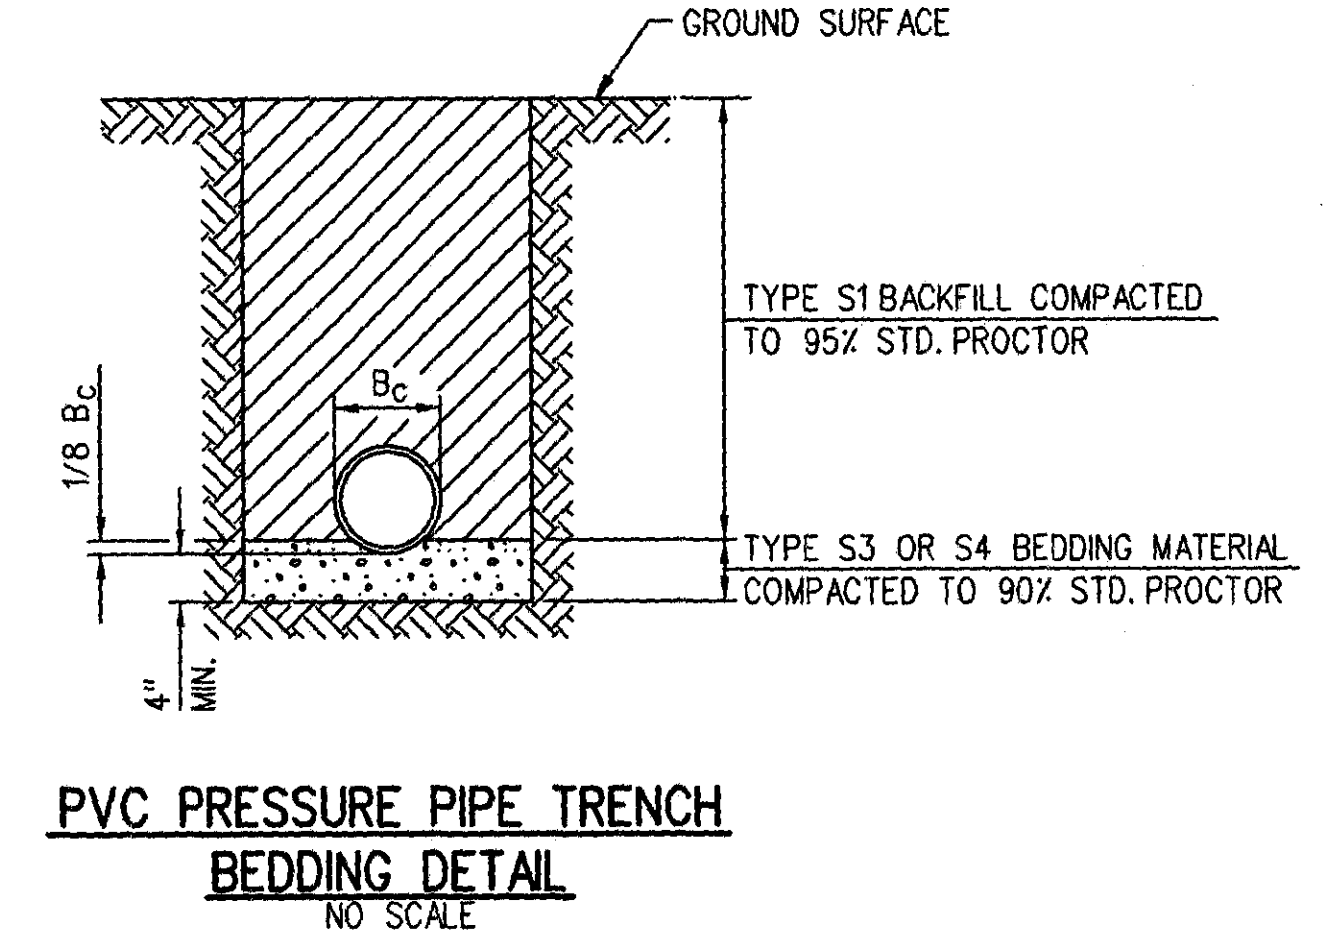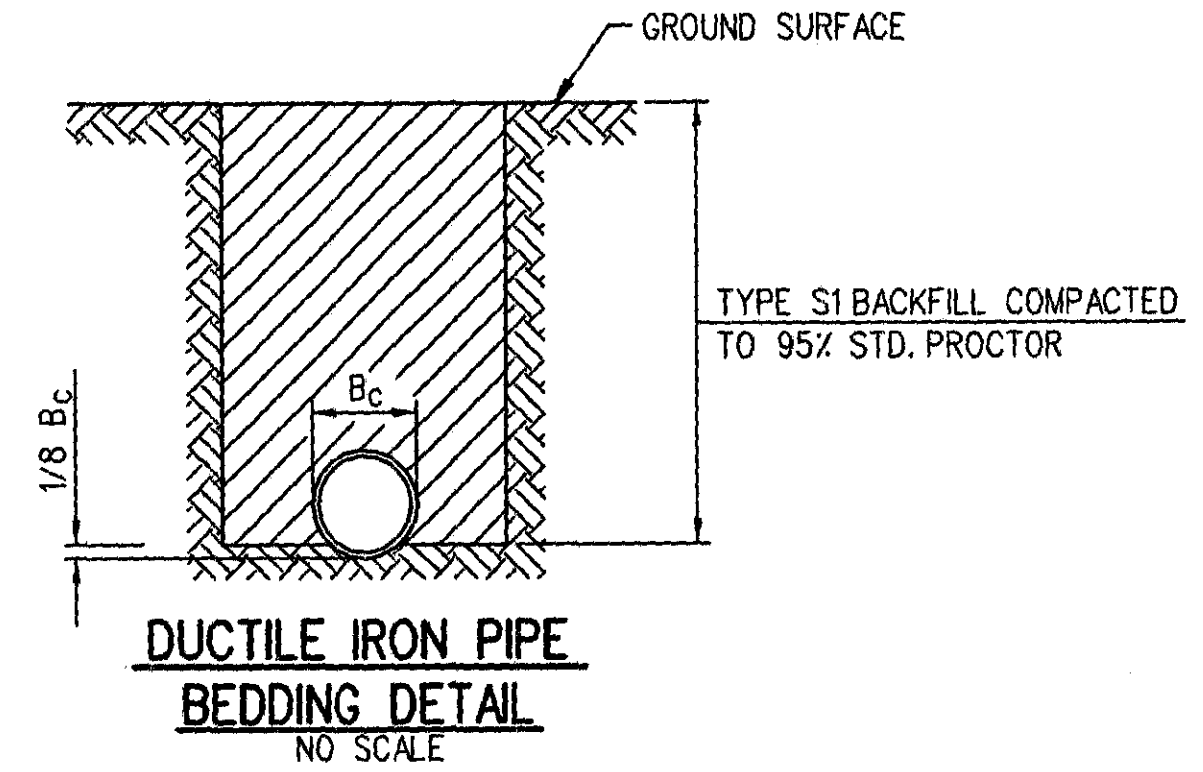

SIZE	1/8 BENDS		1/16 BENDS		1/32 BENDS	
	W	H	W	H	W	H
4" - 6"	42"	42"	36"	36"	30"	30"
8"	54"	54"	42"	42"	36"	36"
10"	60"	60"	48"	48"	42"	42"
12"	66"	66"	54"	54"	48"	48"

SIZE	1/4 BENDS		1/8 BENDS		1/16 BENDS		TEES		PLUGS	
	A	B	A	B	A	B	A	B	C	D
6" & BELOW	16"	10"	9"	10"	6"	8"	10"	12"	10"	21"
8"	22"	13"	12"	13"	8"	10"	13"	16"	12"	29"
10"	26"	18"	16"	15"	10"	12"	15"	20"	14"	36"
12"	30"	20"	20"	17"	11"	14"	17"	24"	16"	40"

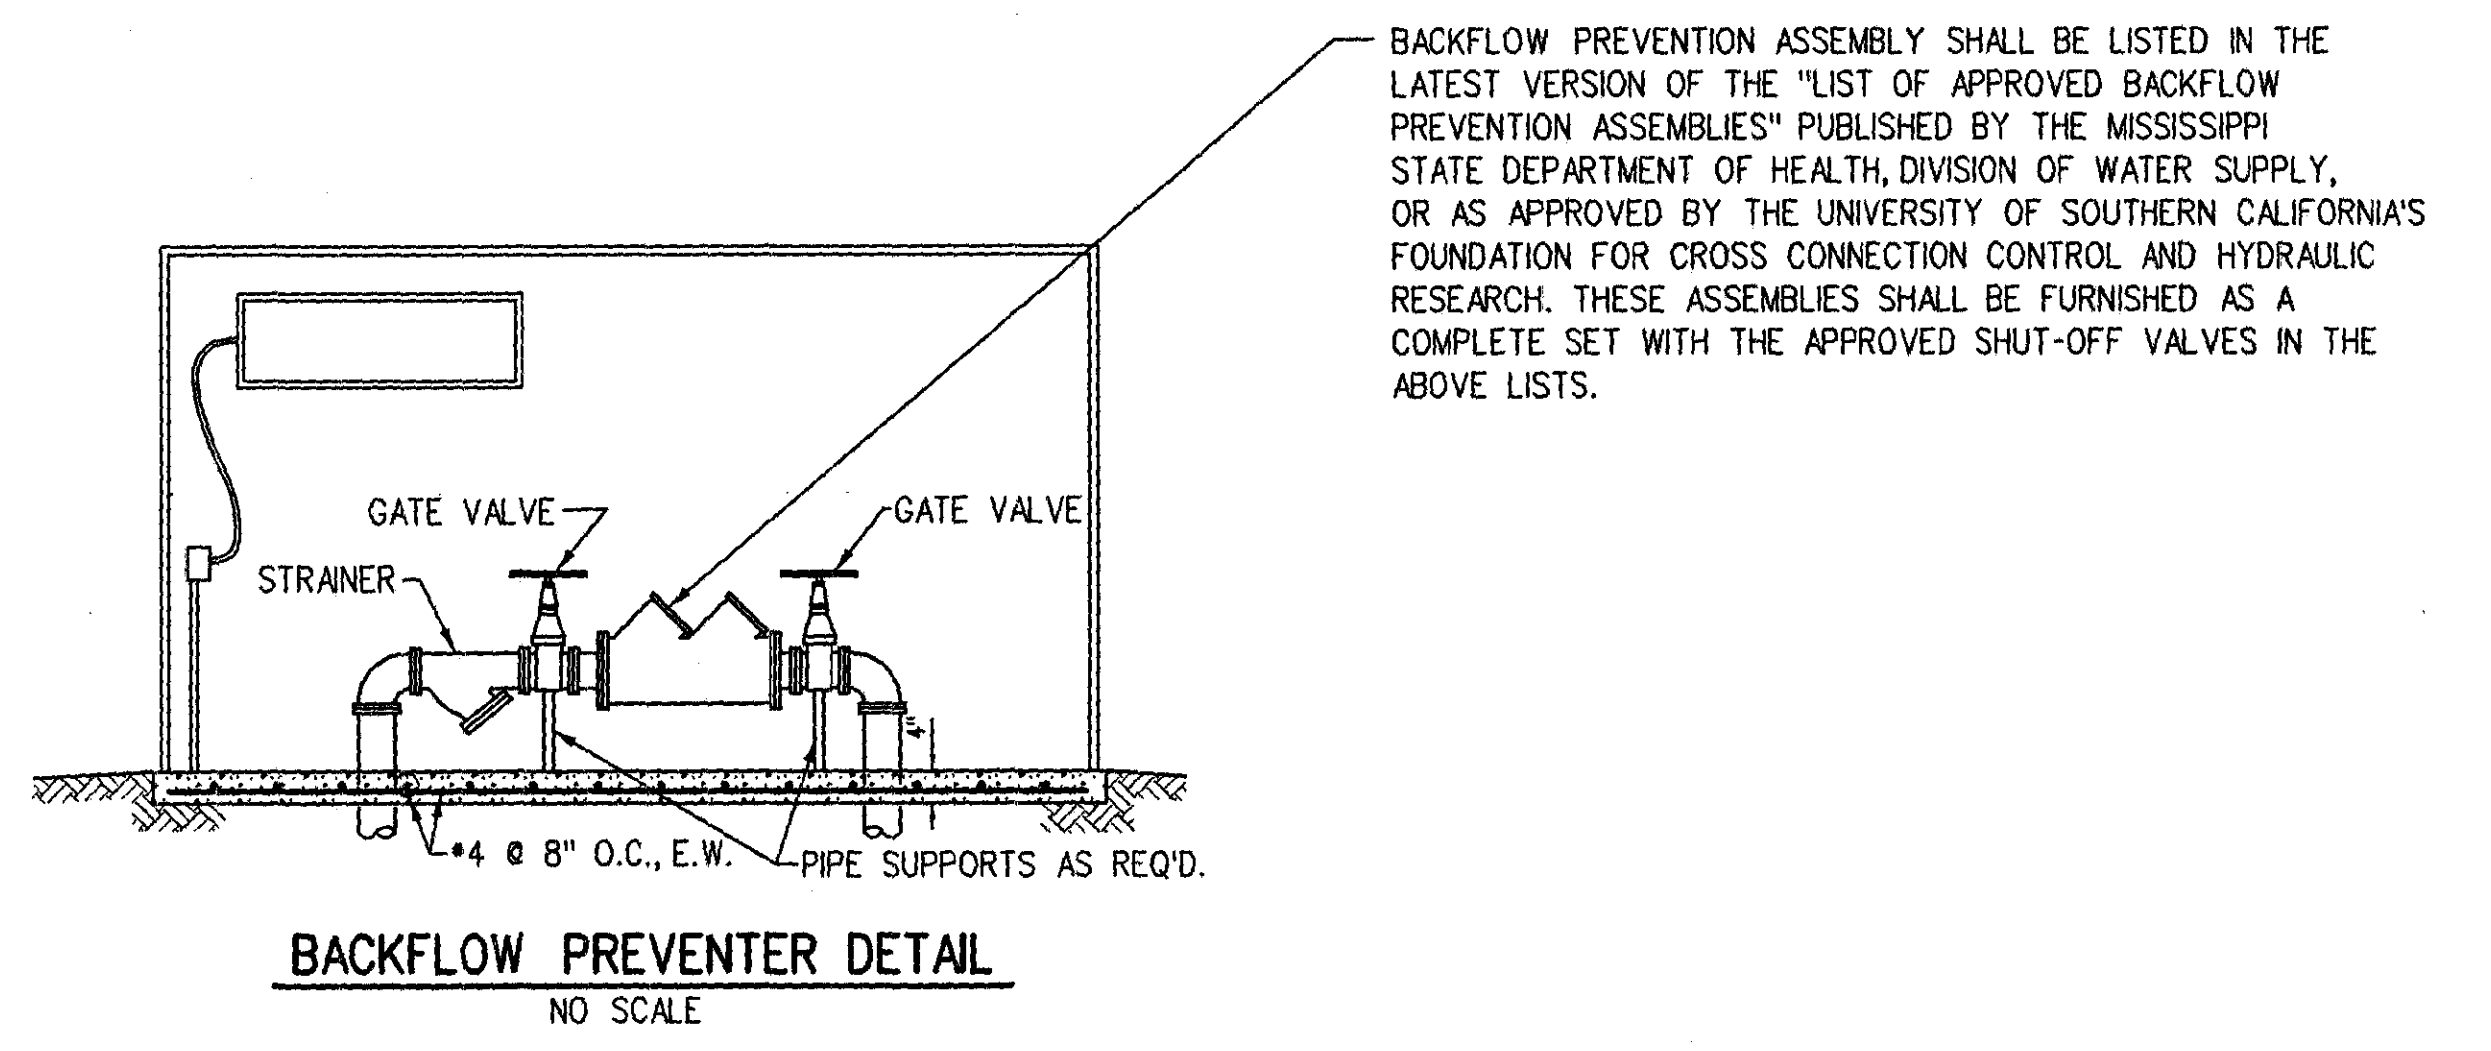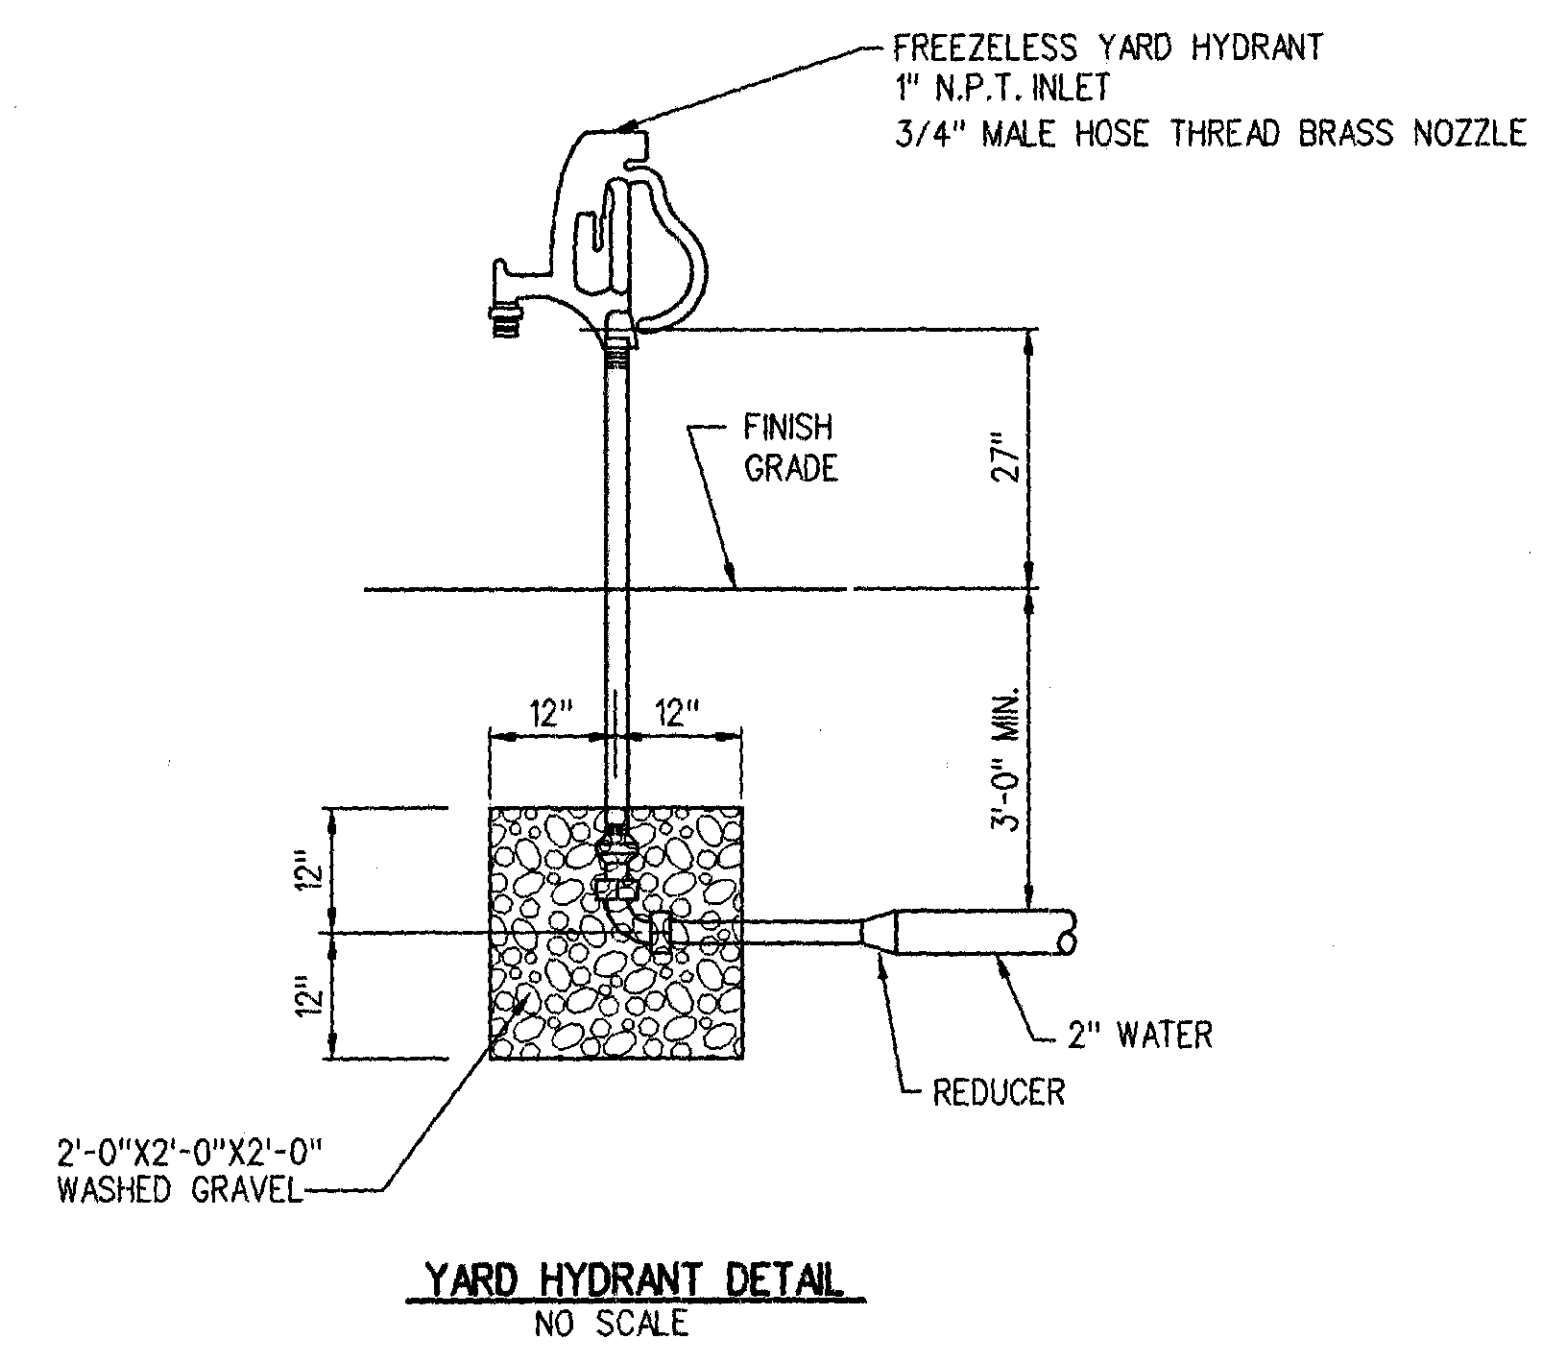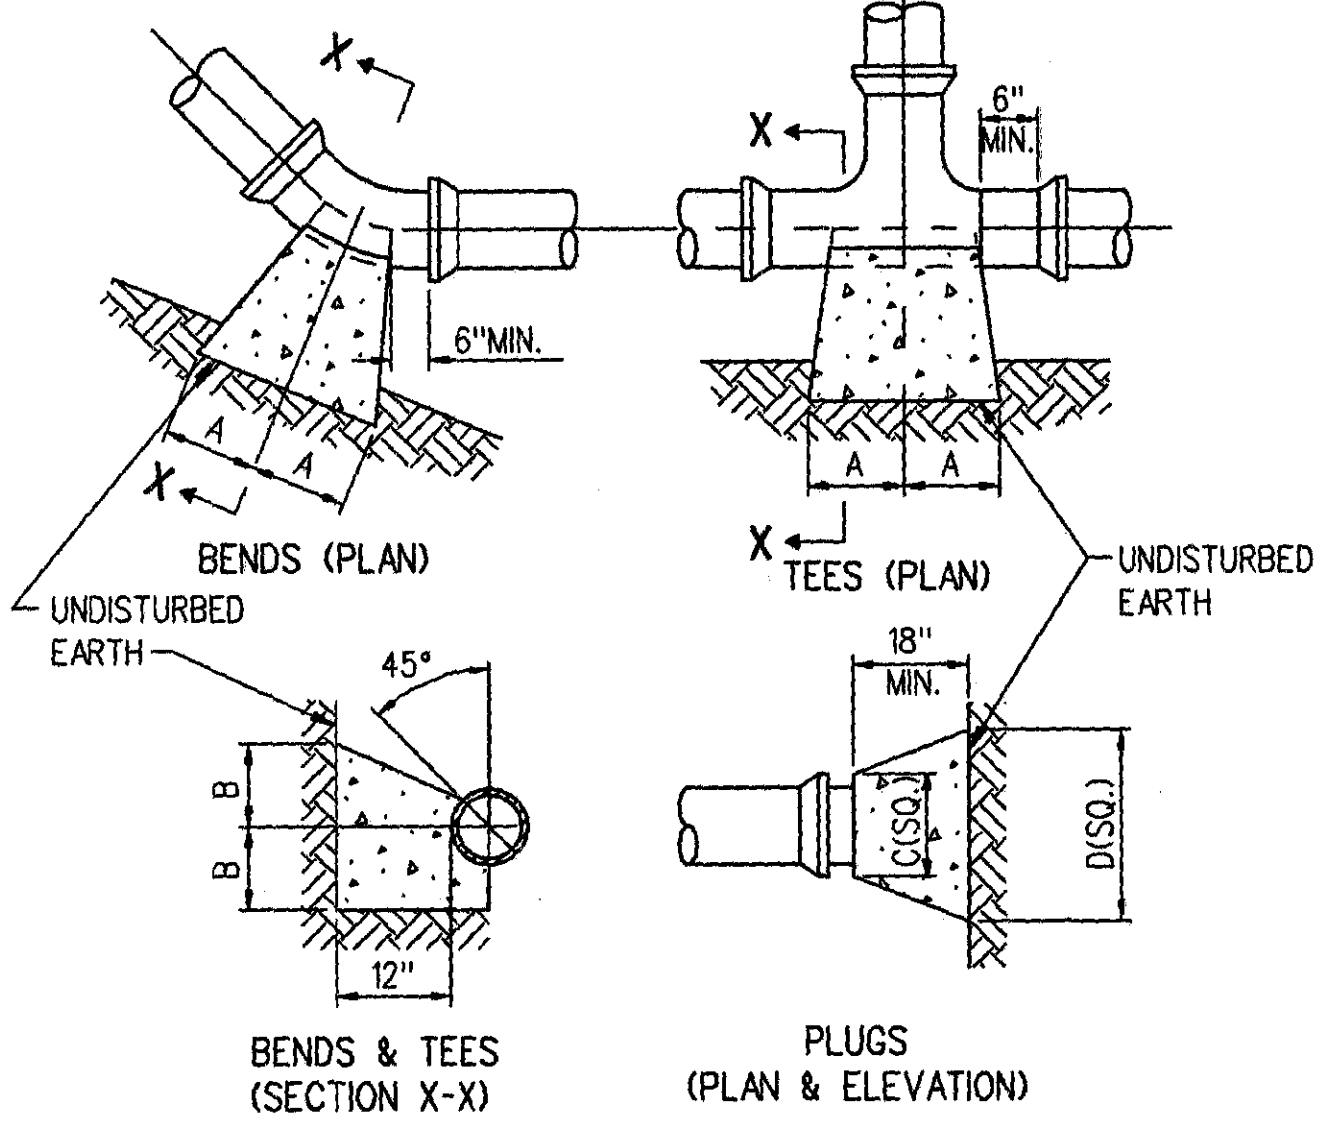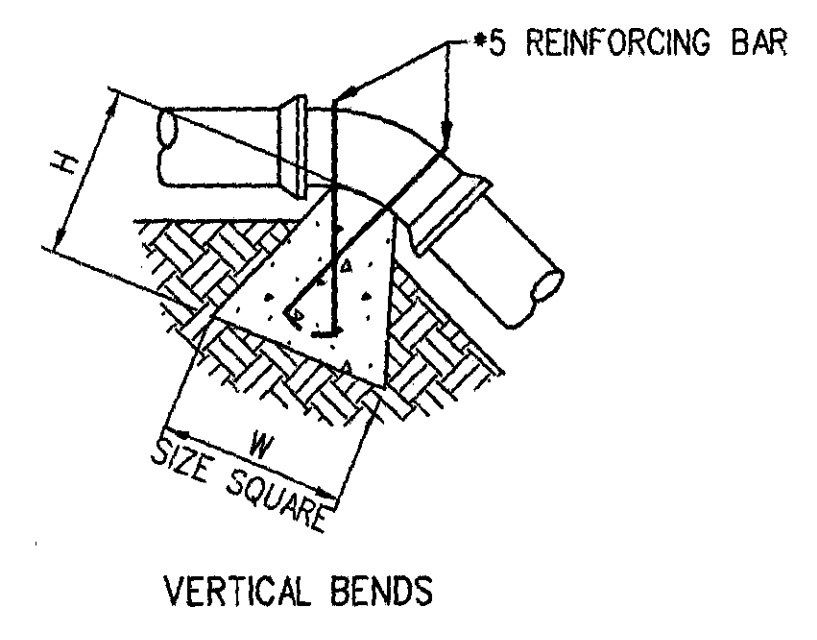

NOTE:
SILT FENCE SHOULD BE INSPECTED AFTER EACH RAINFALL AND SEDIMENT DEPOSITS MUST BE REMOVED WHEN THEY REACH 1/4 HEIGHT OF FENCE.

