

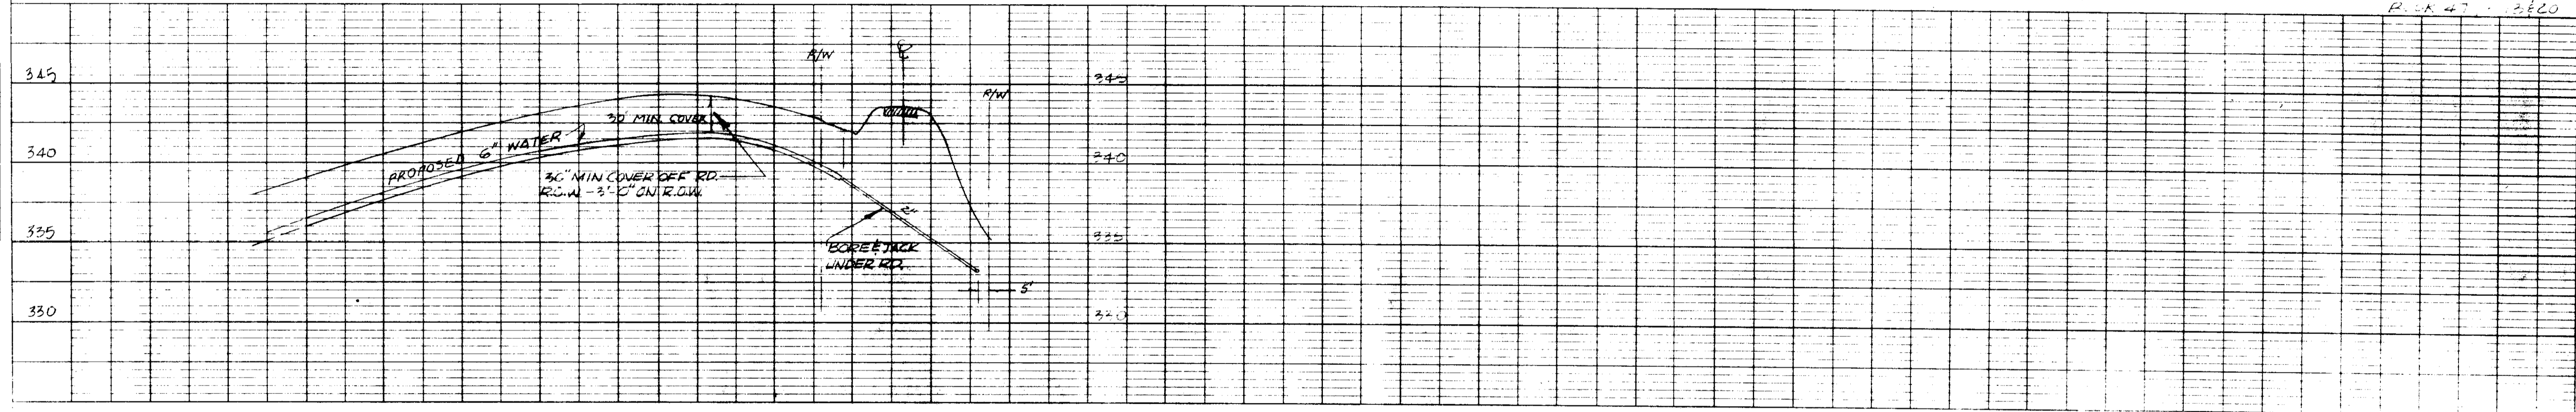
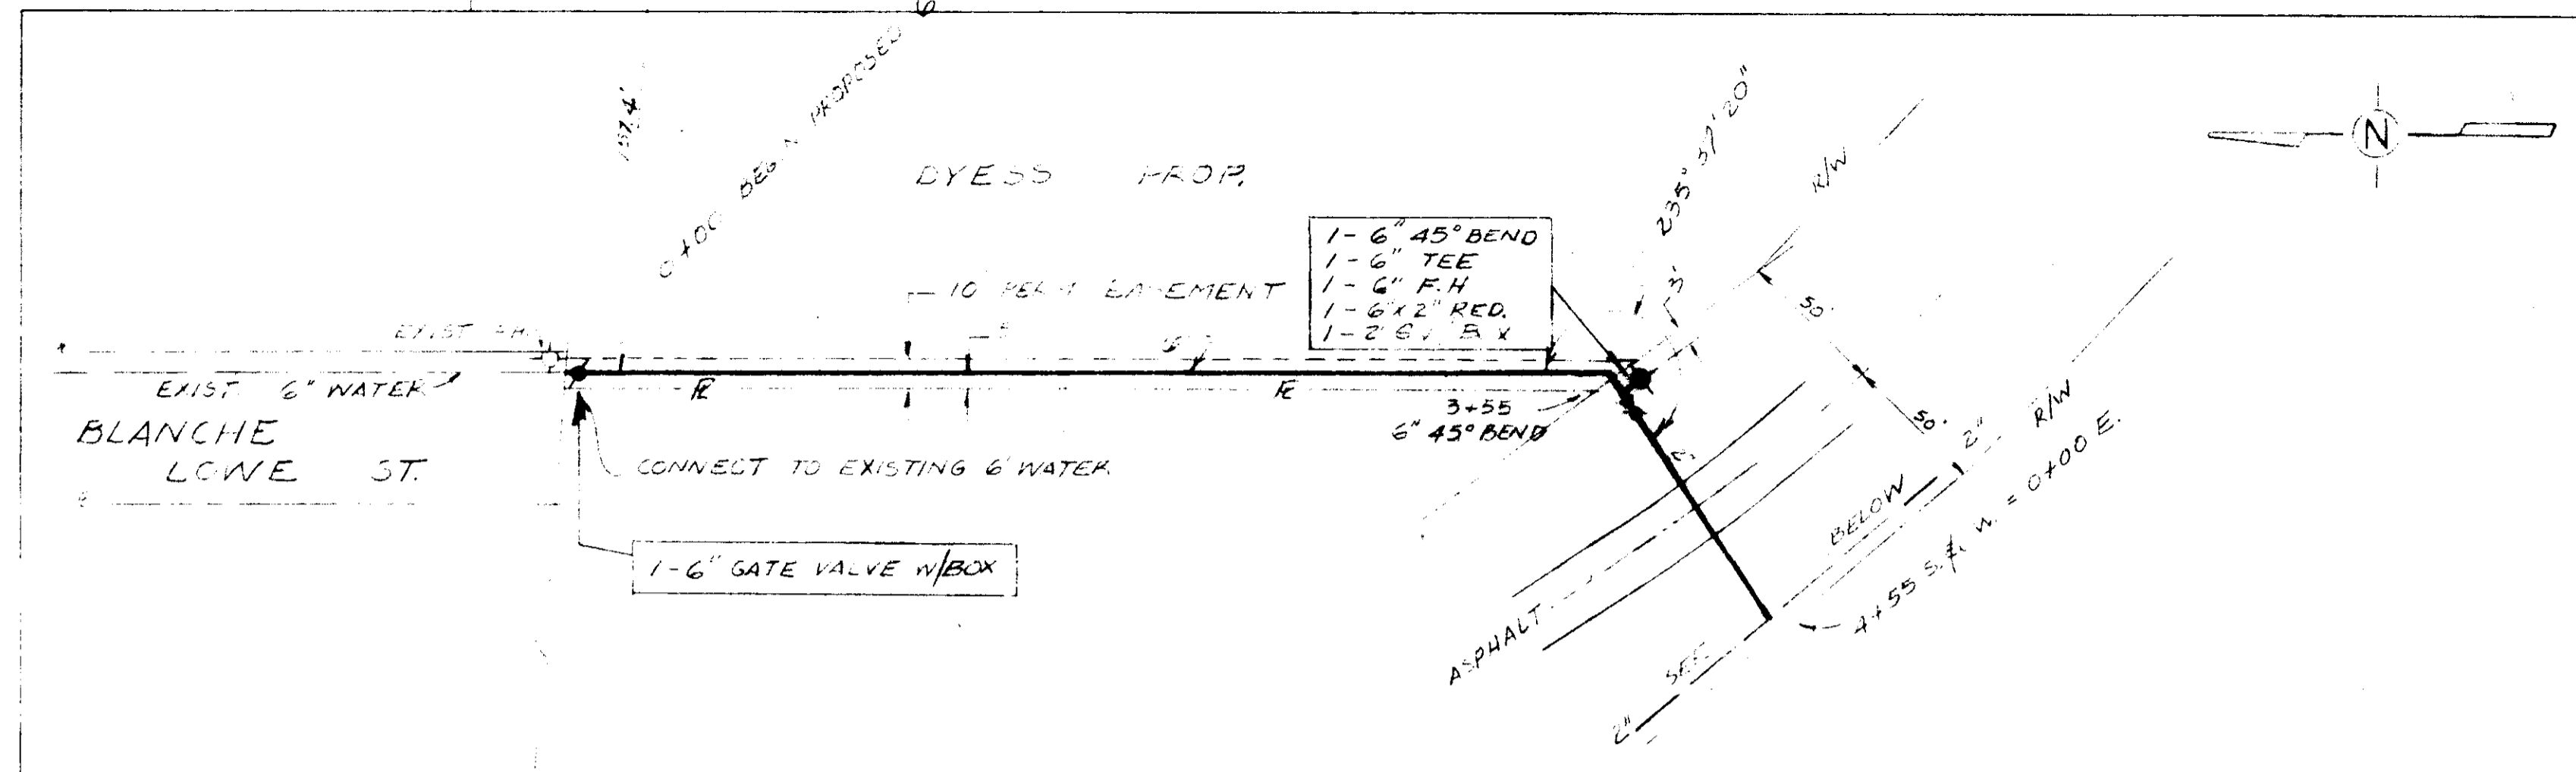


DATE: \_\_\_\_\_ BY: \_\_\_\_\_  
 PLAN SURVEYED, PLOTTED, AND CHECKED.  
 NOTE BOOK ALIGNMENT CHECKED.  
 No. \_\_\_\_\_

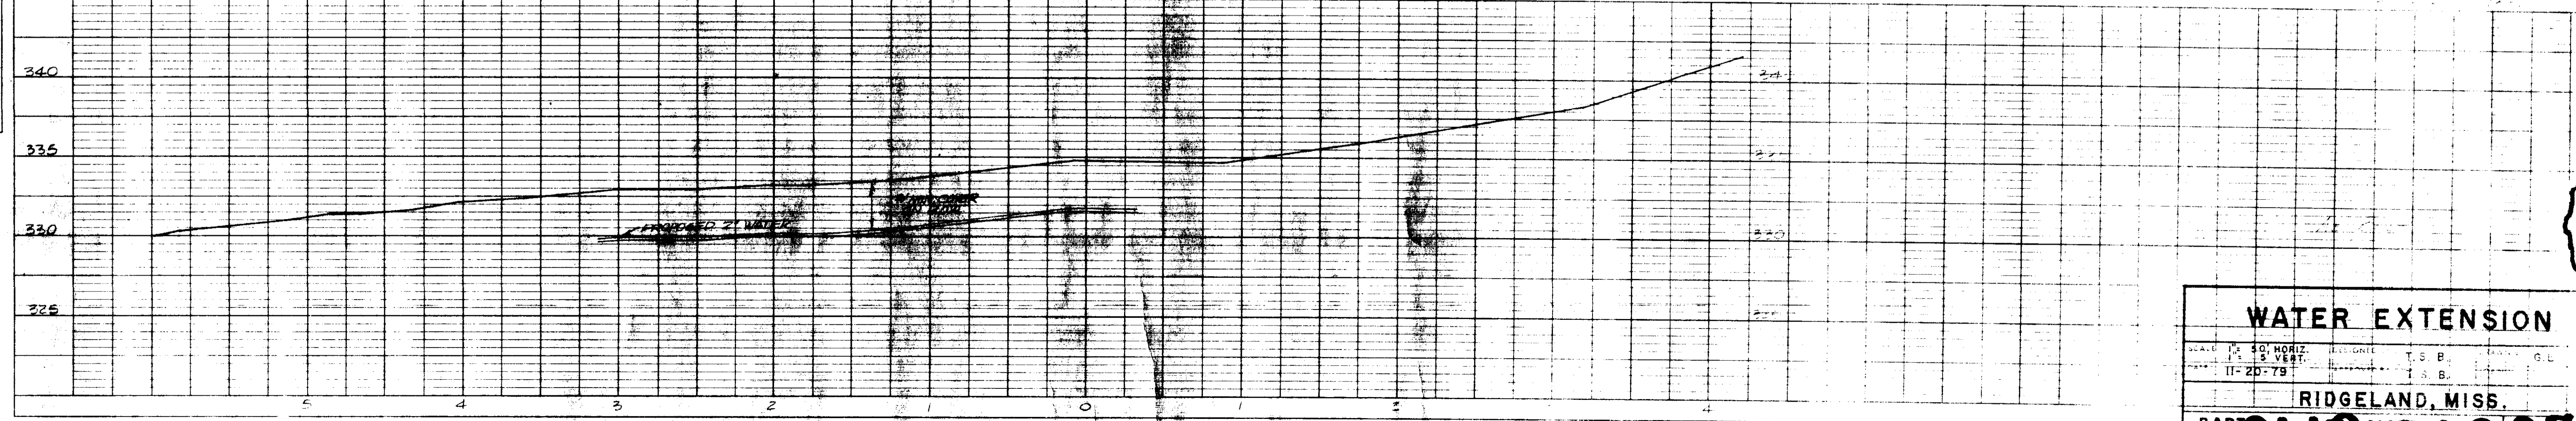

DATE: \_\_\_\_\_ BY: \_\_\_\_\_  
 PROFILE SURVEYED, PLOTTED, AND CHECKED.  
 NOTE BOOK GRADES CHECKED.  
 No. \_\_\_\_\_

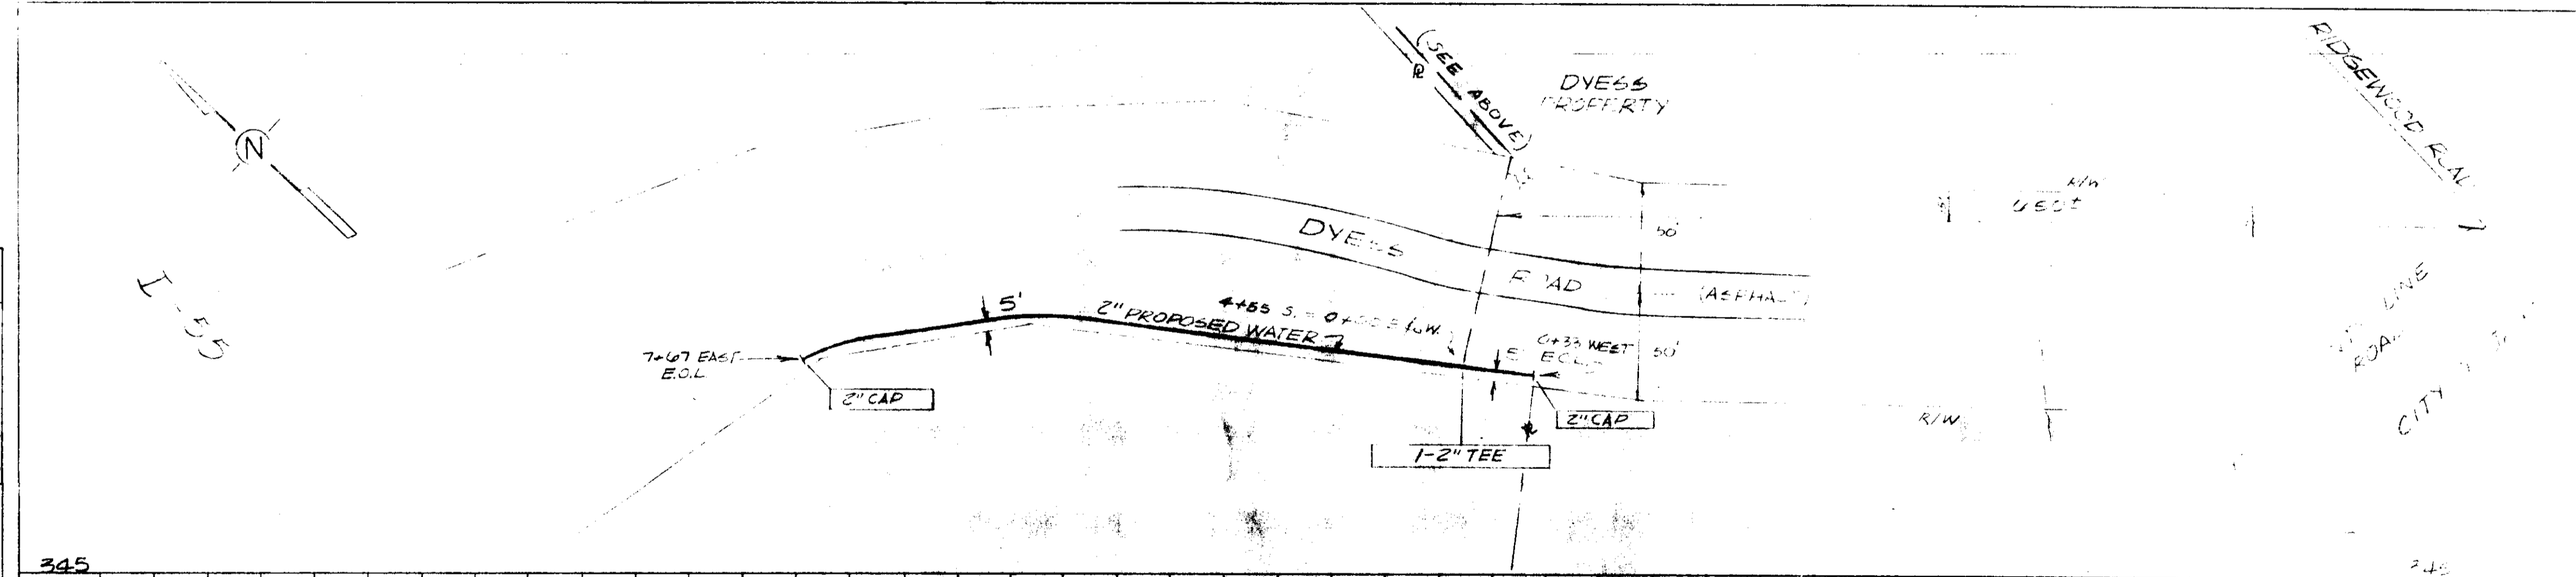

**WATER EXTENSION**  
 SCALE: 1" = 30' HORIZ. 1" = 5' VERT.  
 RIDGELAND, MISS.  
**PWP-00207**