


*CITY OF RIDGELAND, MISSISSIPPI
EAST JACKSON STREET IMPROVEMENTS
PHASE III*

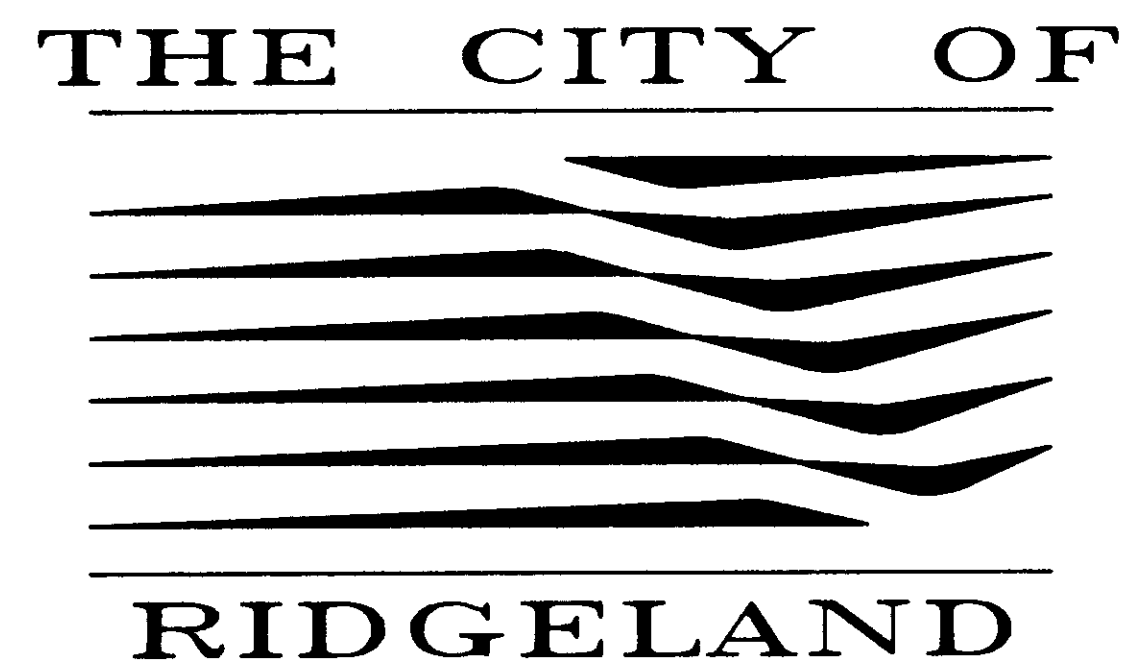

Mayor:


Gene F. McGee

Mayor Pro Tem:

Harvey Carr, Jr.

City Attorney:

Jerry Mills

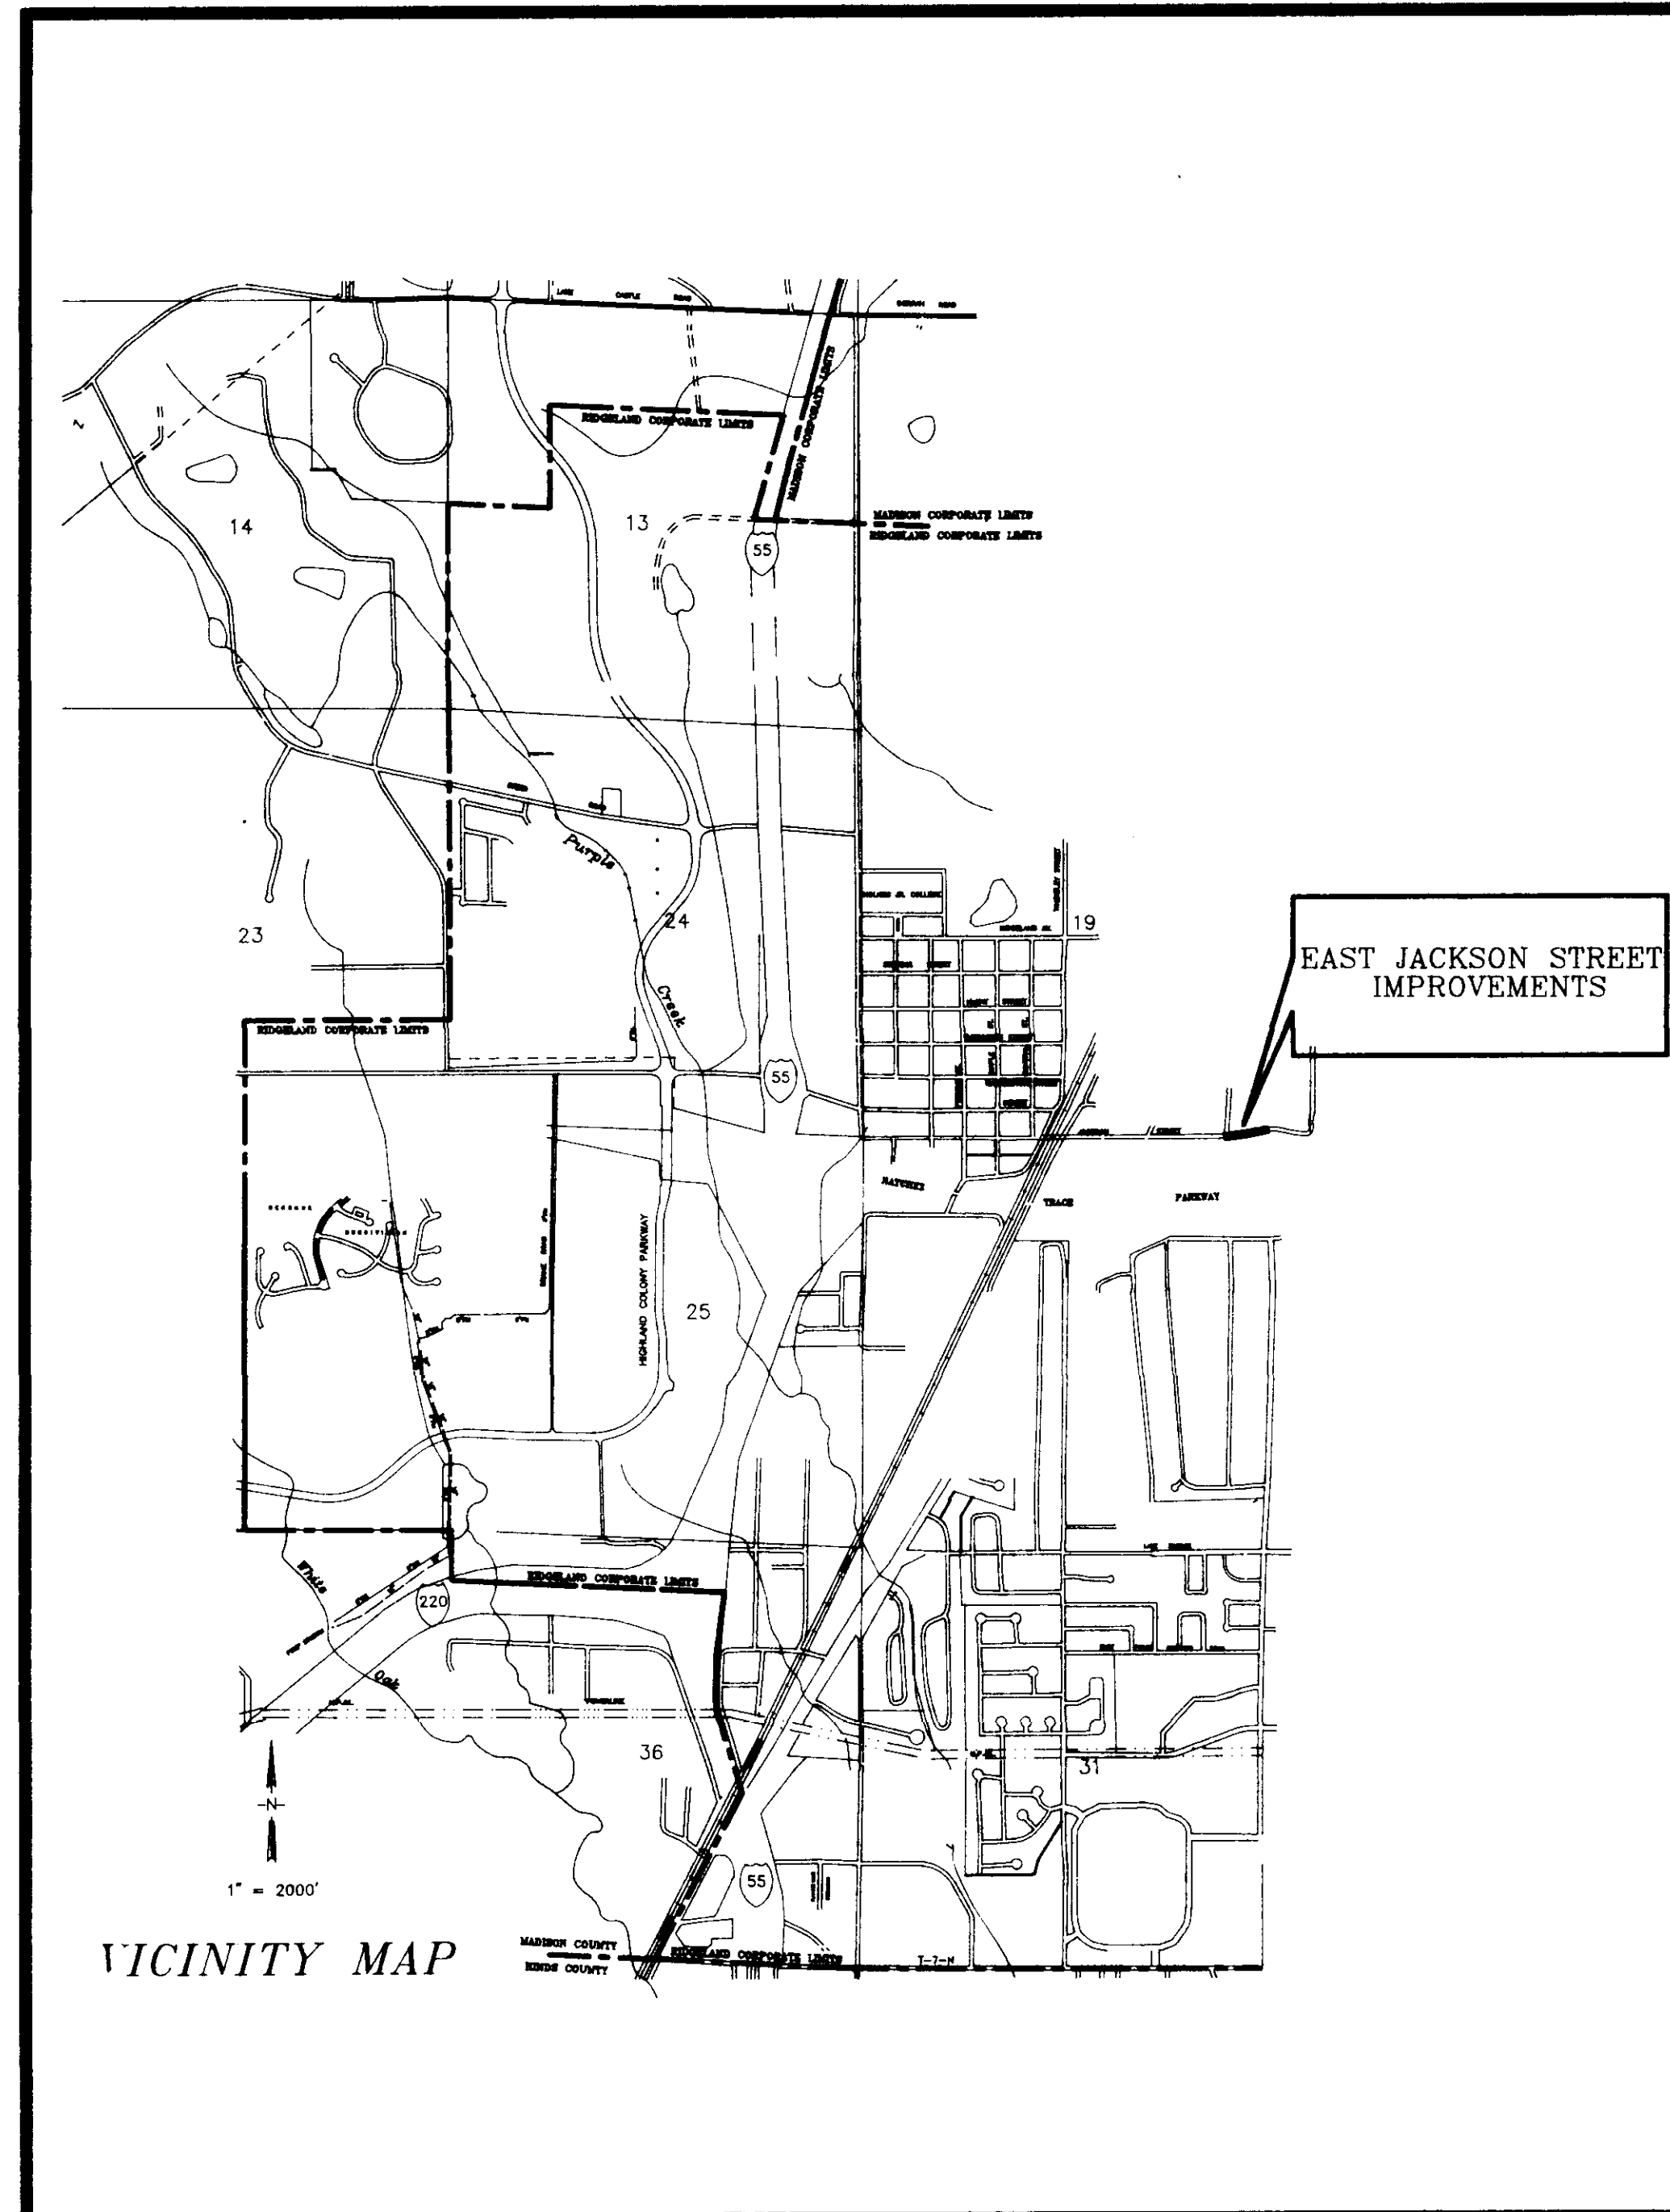

Aldermen:

Brian Barcellona

Al Bible

Harvey Carr, Jr.

Linda Davis

Daryl Smith

Public Works Director:

Sam Vinson, P.E.

Asst. Public Works Director:

Sid Hawthorne

City Clerk:

Michael McPhearson

Fire Chief:

Elmer Waits

Police Chief:

Charles Newell

DECEMBER 1992





*WAGGONER ENGINEERING, INC.
CONSULTING ENGINEERS*

Jackson / Brandon / Pascagoula, Mississippi

PWP-01008

COORDINATES ON ASPHALT EXTENSION

- ① N 644.1022
E 1895.5756
- ② N 643.7235
E 1913.2794
- ③ N 641.4881
E 1931.6060
- ④ N 637.5890
E 1950.5868

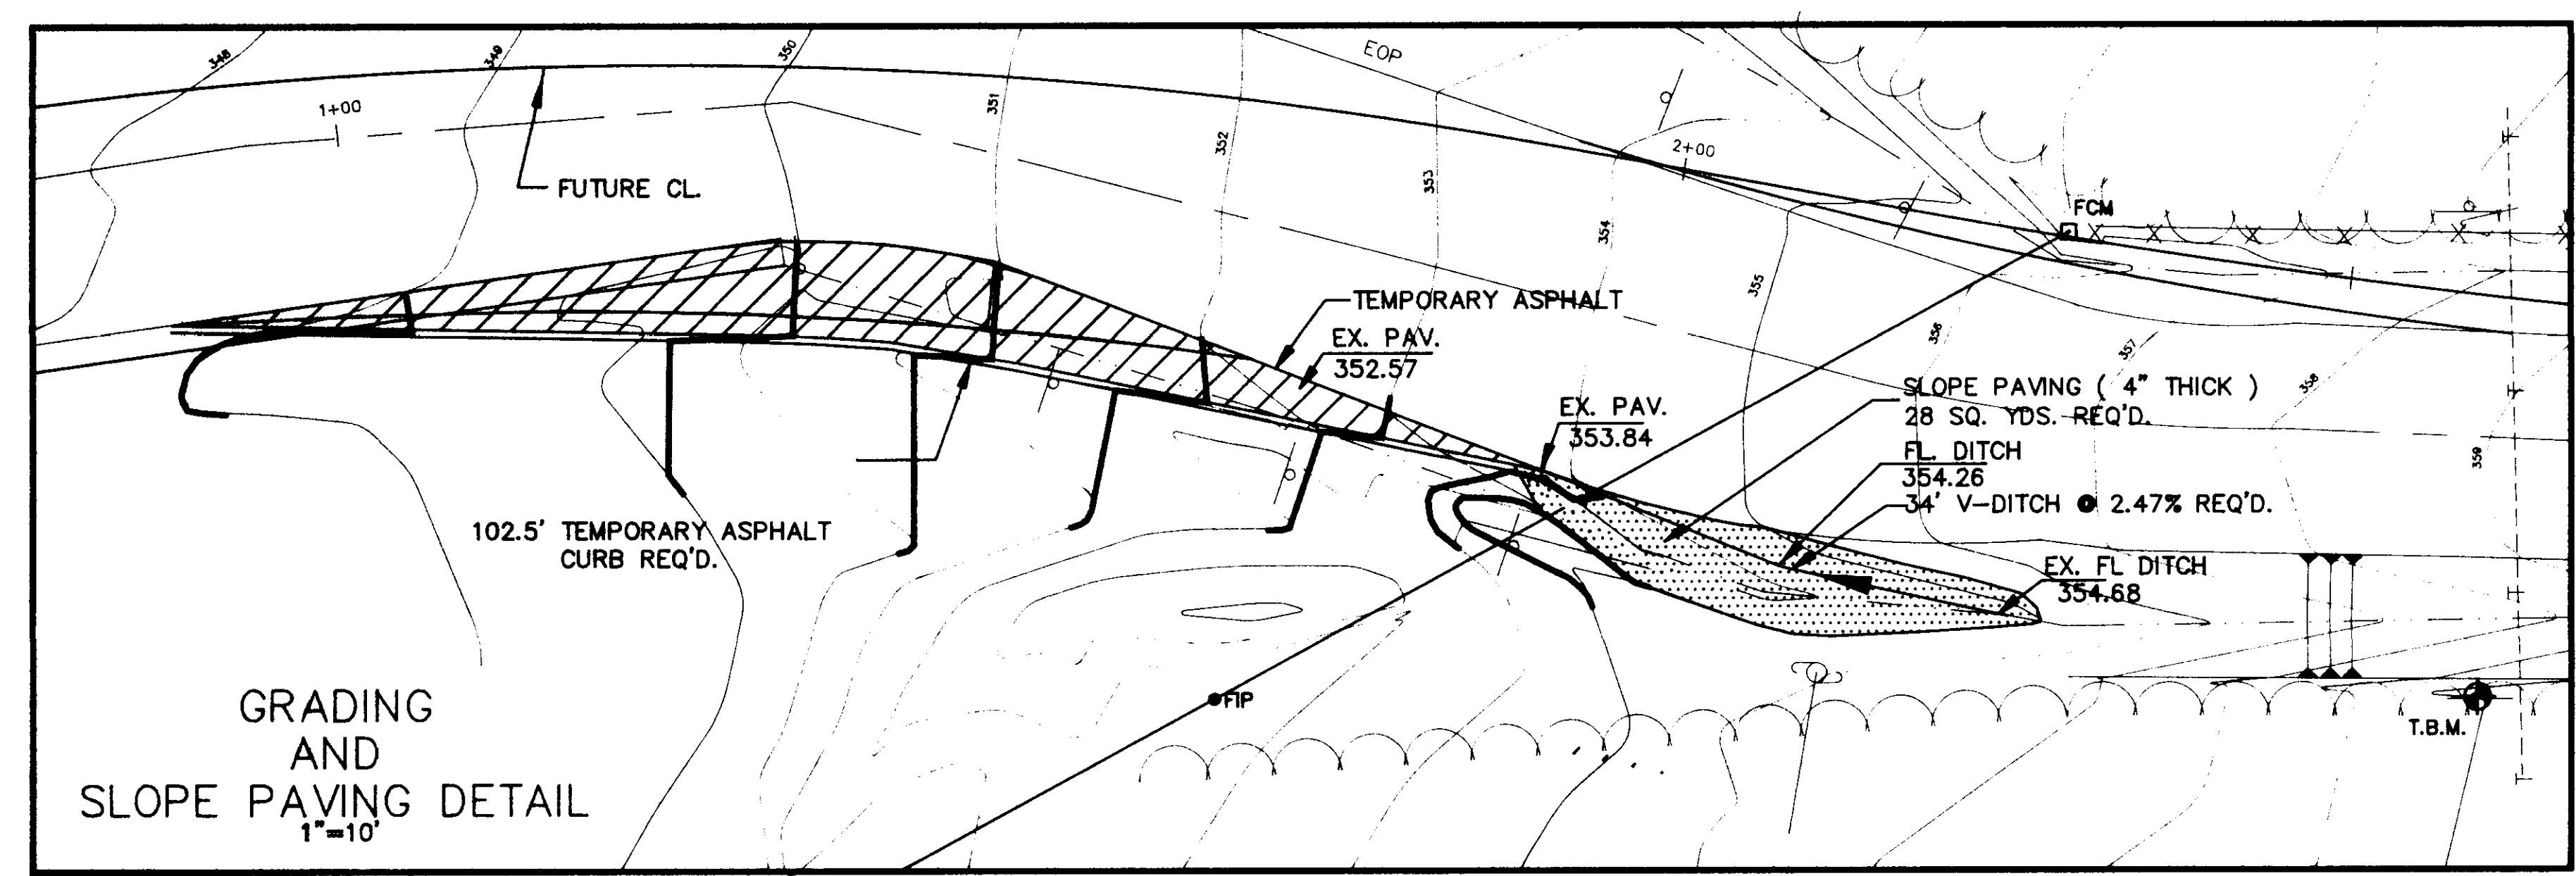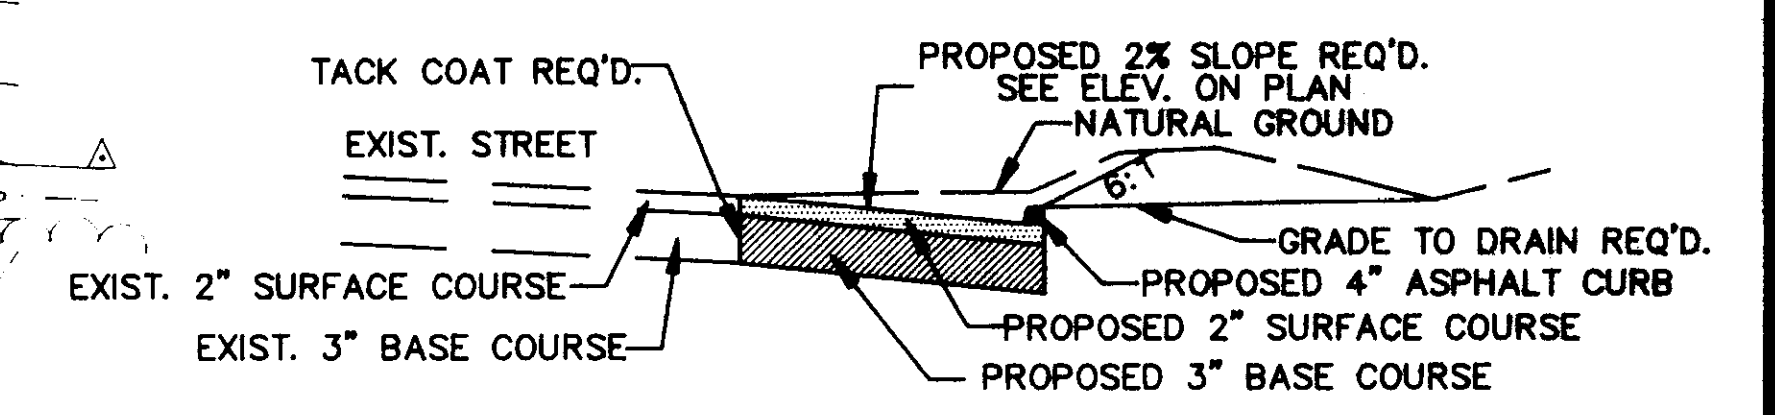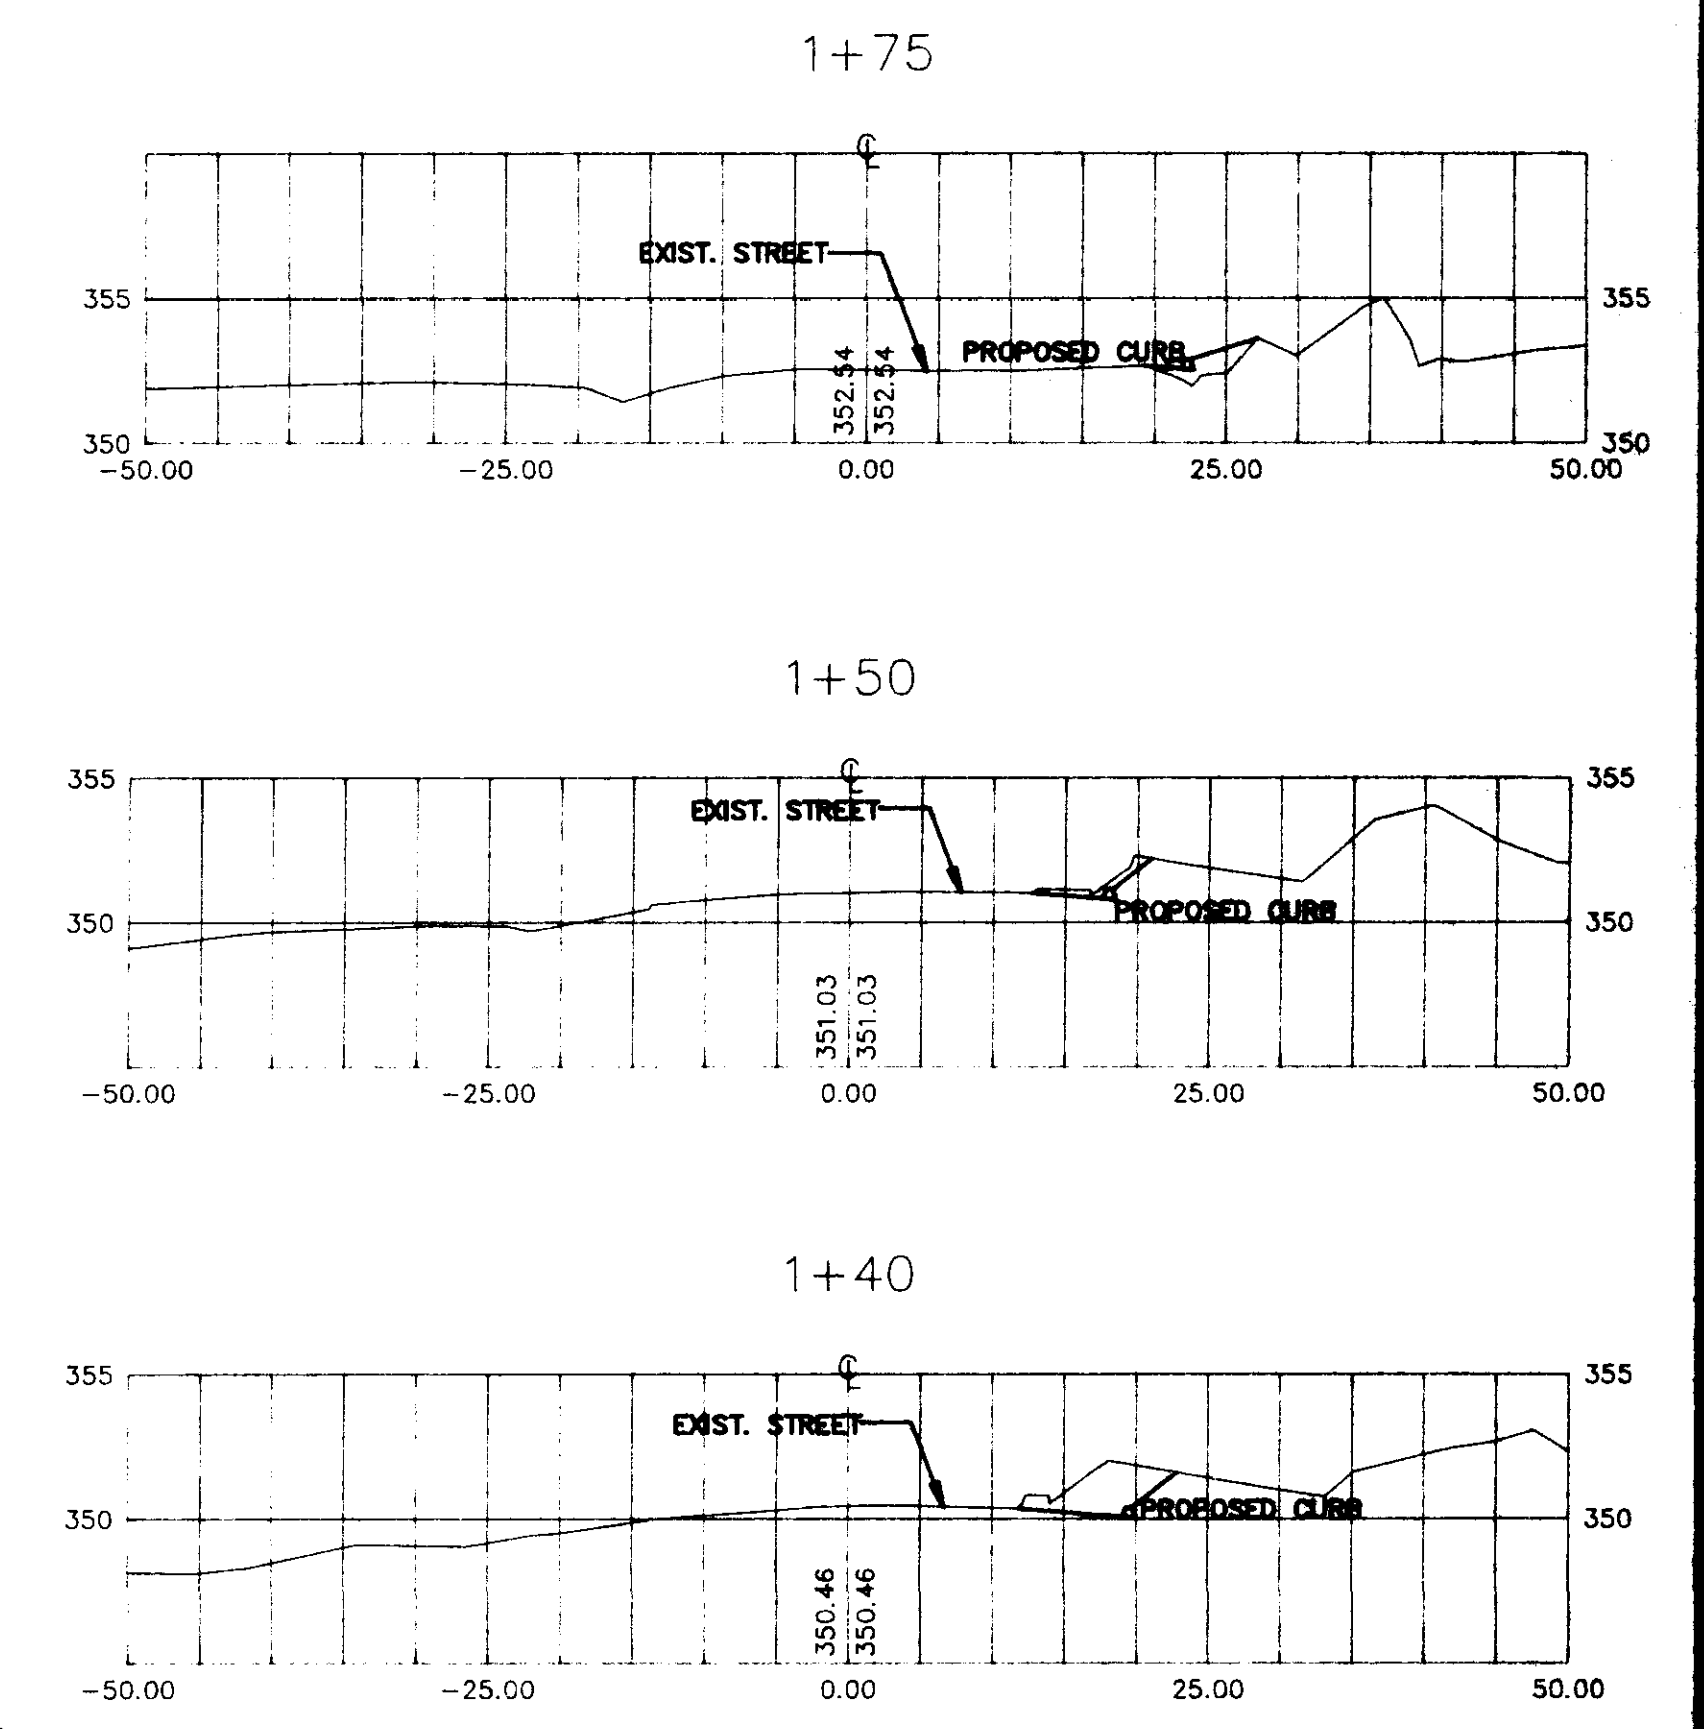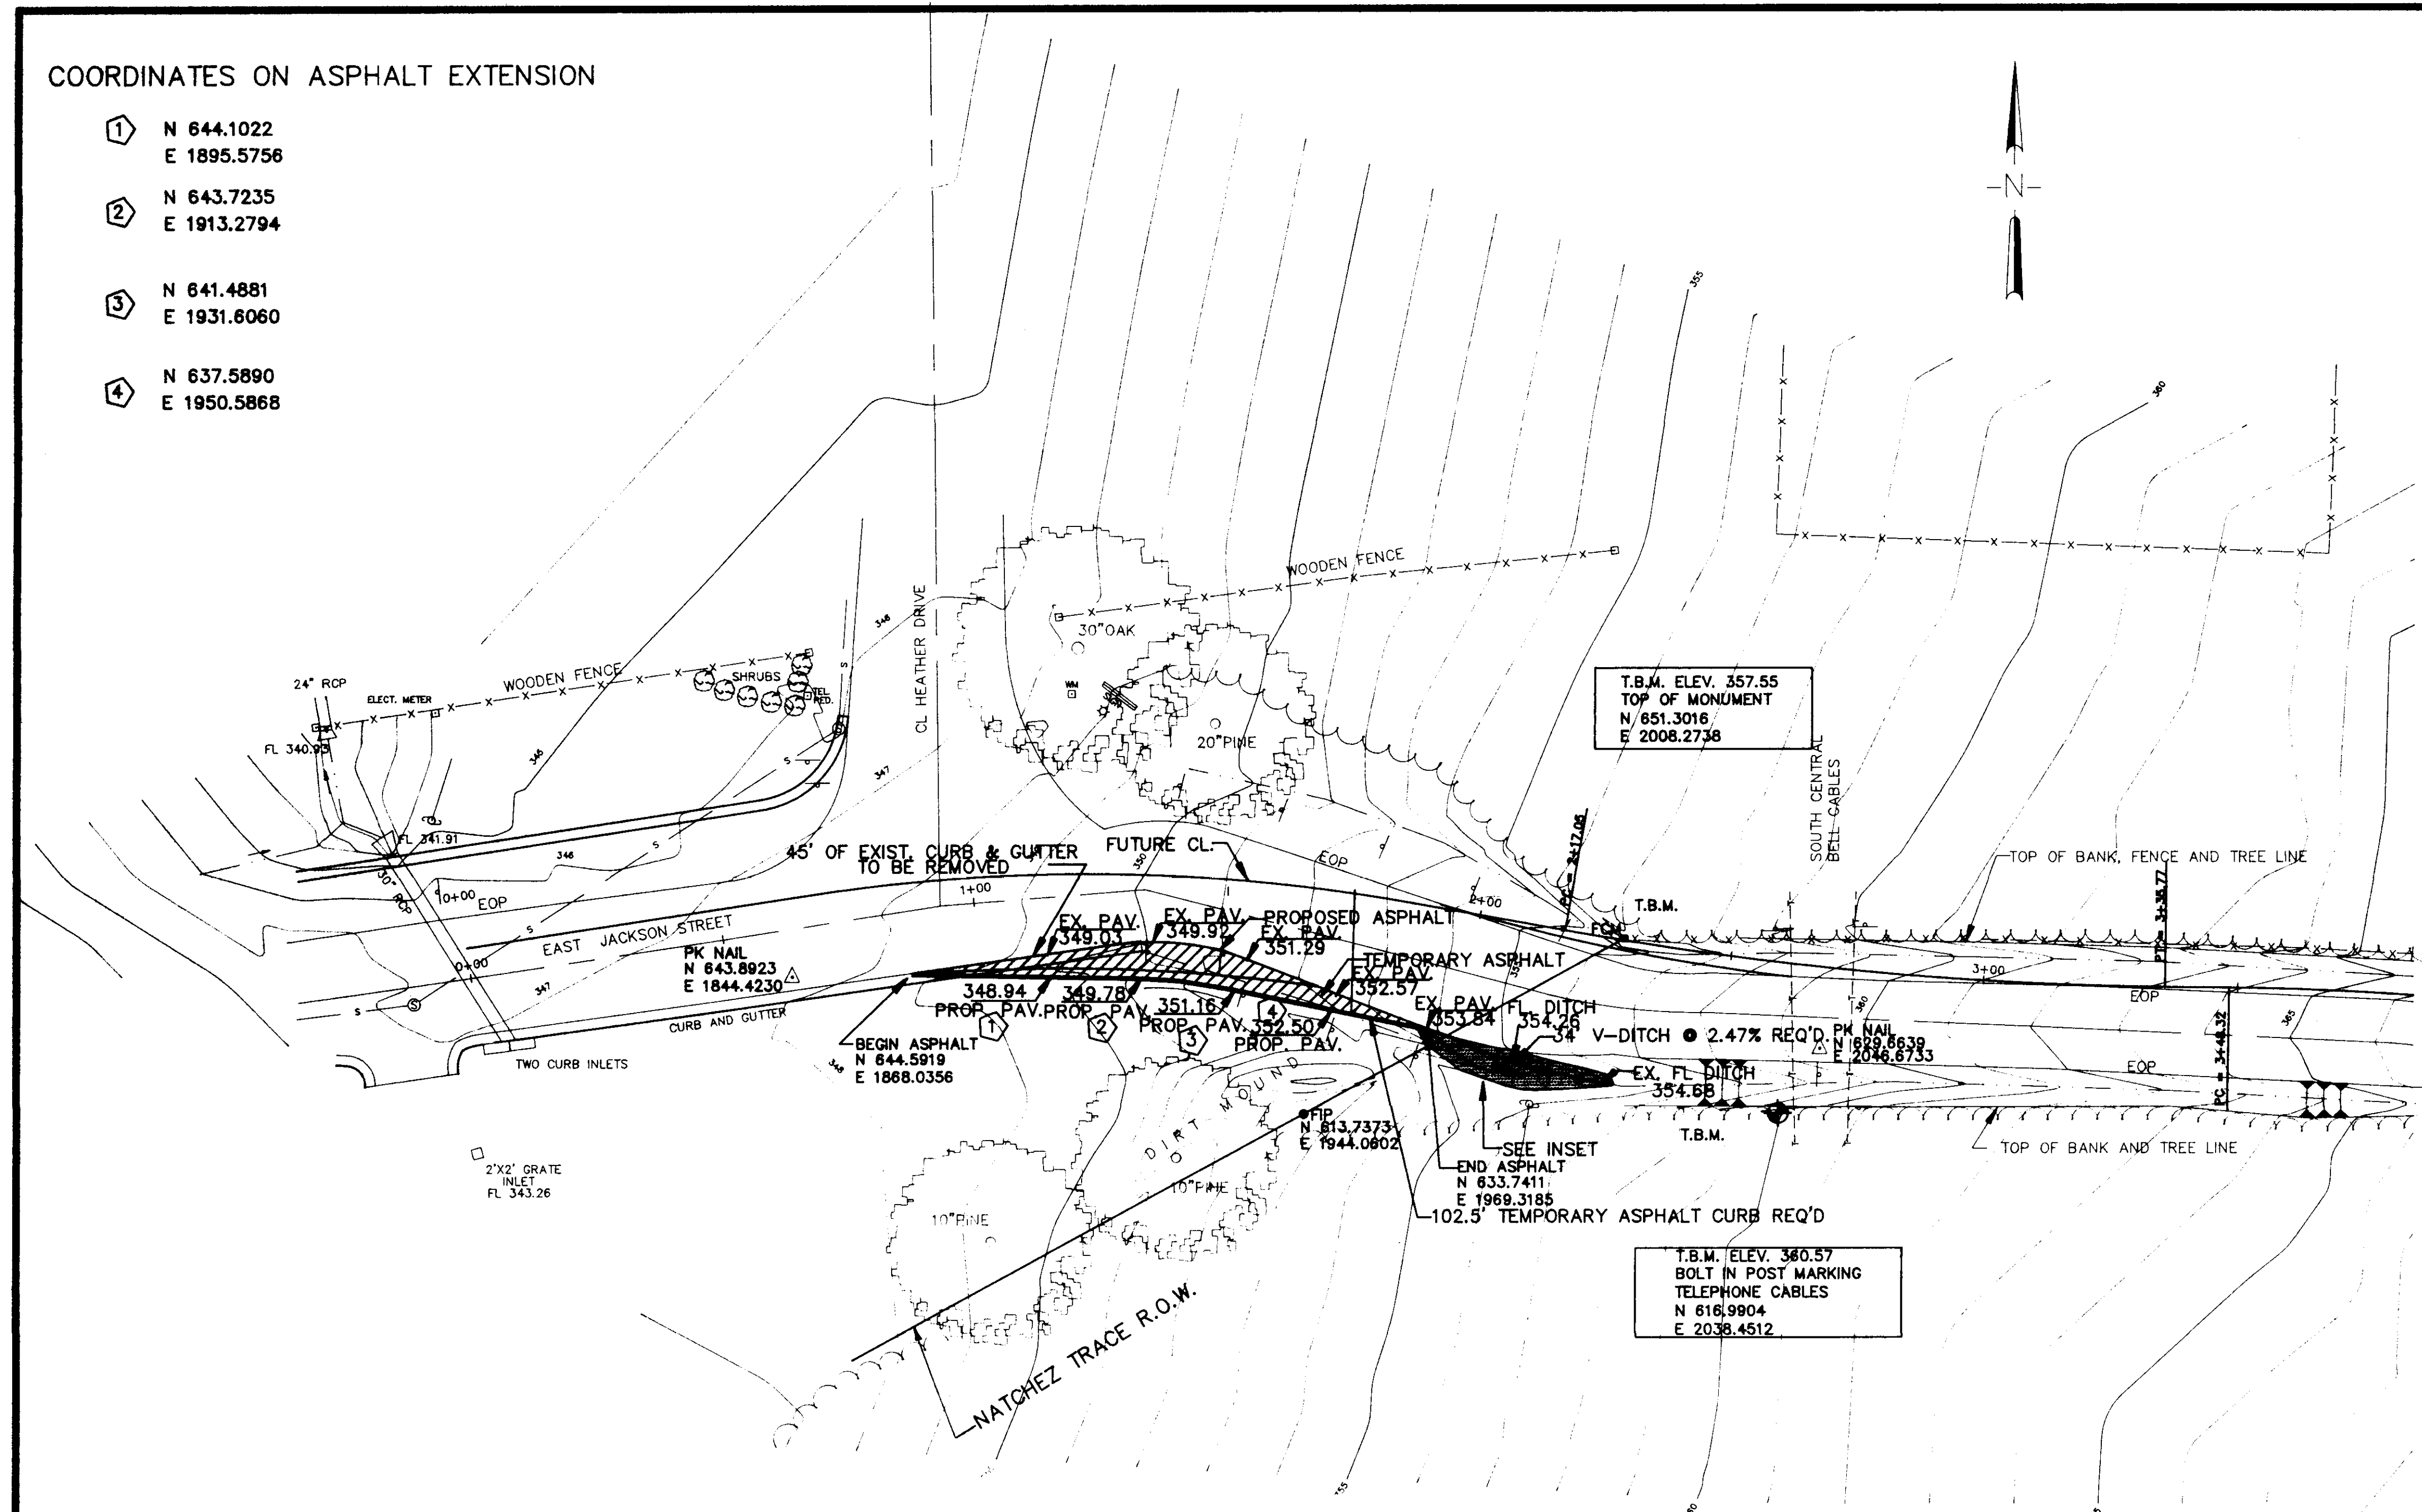

1+75

1+50

1+40

TYPICAL STREET WIDENING SECTION

GRADING AND SLOPE PAVING DETAIL
1"=10'

PRELIMINARY

CITY OF RIDGELAND		
EAST JACKSON STREET IMPROVEMENTS		
WAGGONER ENGINEERING, INC. Consulting Engineers - Jackson, Mississippi		
DRAWN BY: J.W.P.	DATE: 11-92	SHEET NUMBER
REVIEWED BY: B.W.	SCALE: 1" = 20'	2 OF 2

92118/EJACKSON