
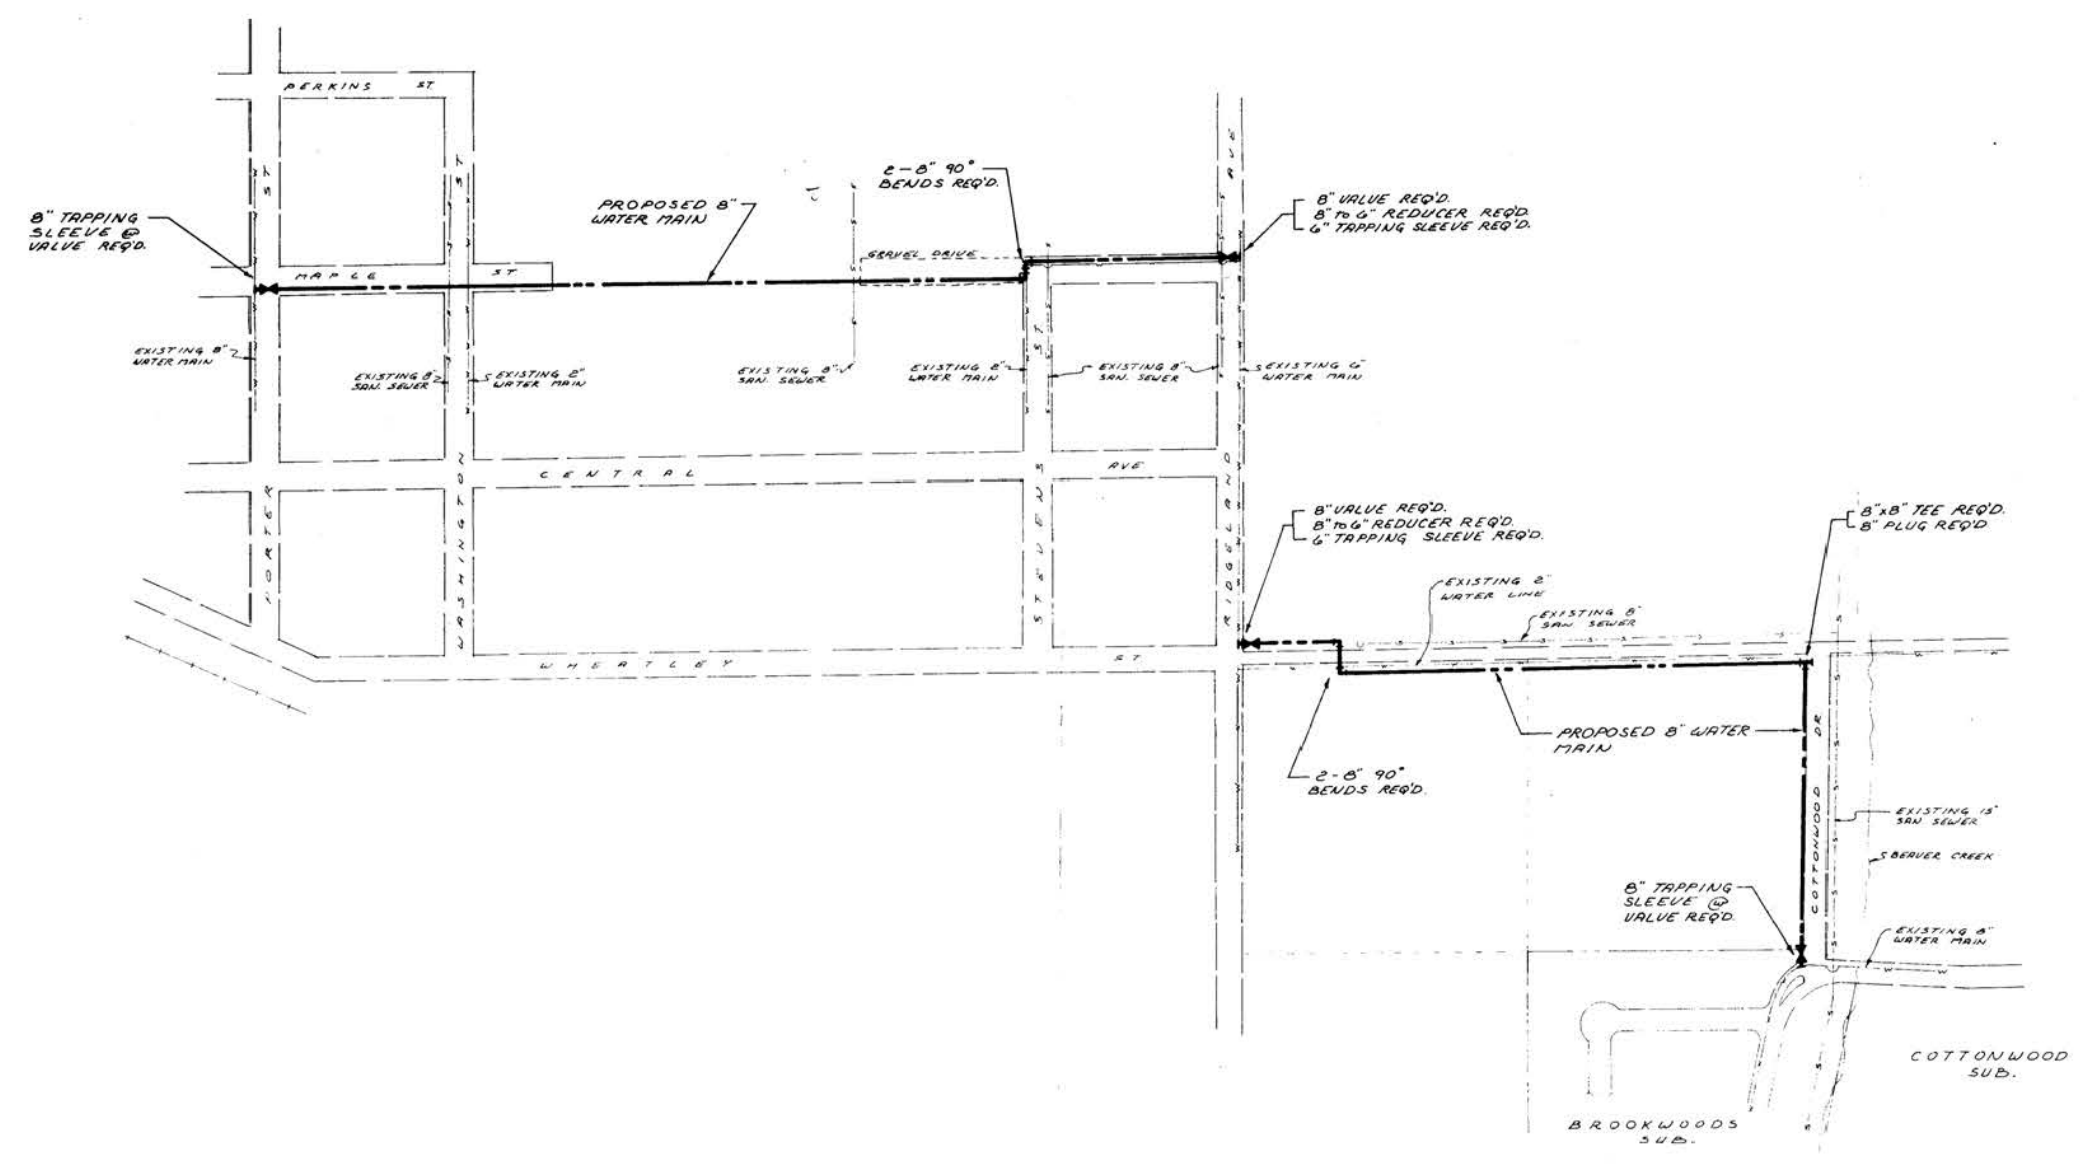


NO.	DATE	REVISION

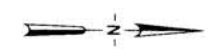

CITY OF RIDGELAND		
PROPOSED 8" WATER MAIN		
WAGGONER ENGINEERING INC. Consulting Engineers — Jackson, Ms.		
DRAWN BY: J.W.P.	DATE: 6-28-89	SHEET NO.
CHECKED BY:	SCALE: 1" = 200'	2 OF 3
APPROVED BY:		