


CONTRACT DRAWINGS FOR RIDGELAND AVENUE

STREET & DRAINAGE


INDEX TO DRAWINGS	
SHEET NO.	DESCRIPTION
1	COVER SHEET
2	PLAN - PROFILE SHEET
3	DRAINAGE DETAIL

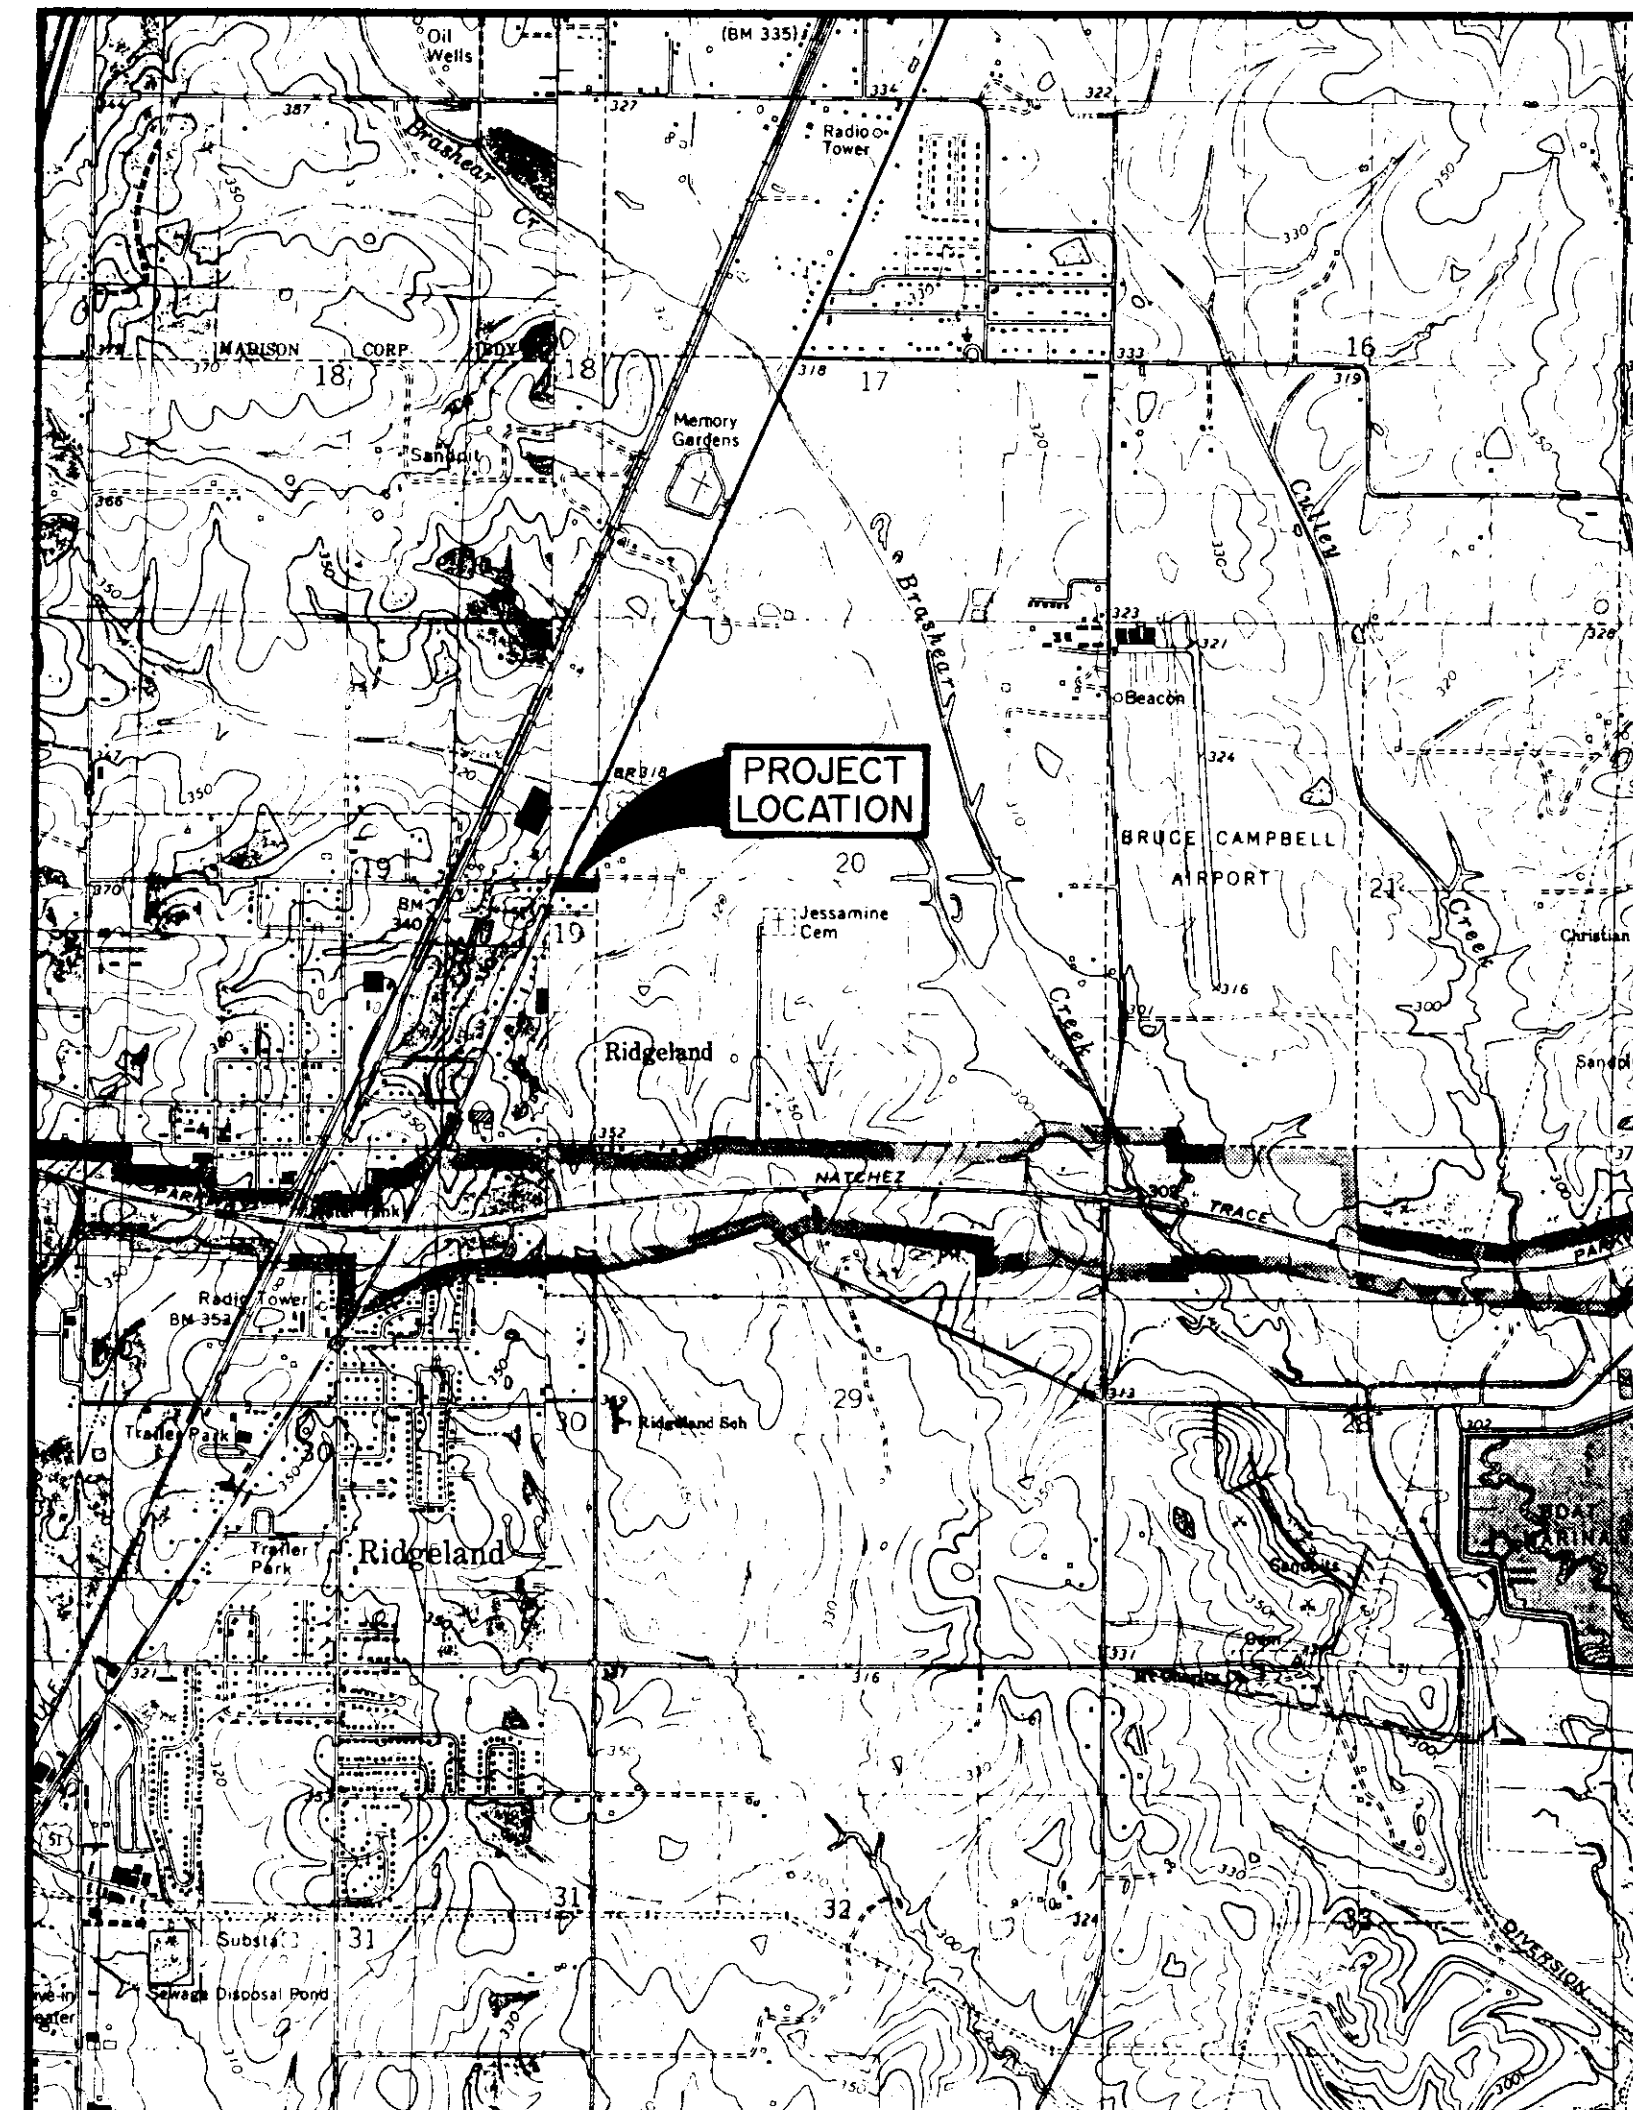

VICINITY MAP

ESTIMATED QUANTITIES



ITEM NO.	ITEM DESCRIPTION	ESTIMATED QUANTITY	UNIT
STREET AND DRAINAGE			
100-1	CLEARING AND GRUBBING		LS
200-1	EXCAVATION - COMMON	1195	CY
200-2	EXCAVATION-STREET & BACKFILL	200	CY
200-3	EMBANKMENT	100	CY
400-1	4" BLACK BASE COURSE	1156	SY
400-2	1-1/2" BITUMINOUS SURFACE COURSE	1156	SY
500-1	CONCRETE CURB & GUTTER	790	LF
600-1	CONN. TO EXISTING 15" RCP		LS
600-2	REMOVE EXISTING 15" CMP		LS
600-3	CURB INLETS	2	EA
600-4	15" REINFORCED CONCRETE PIPE	64	LF
600-5	15" FLARED END SECTION	1	EA

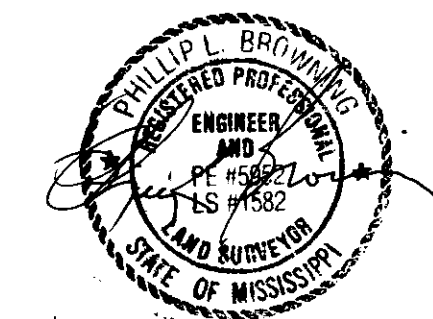

1. Subgrade preparation




PLAN	SURVEYED	DATE
	PLOTTED	BY
	ALIGNED	CHECKED
	BY	DATE
	BY	DATE

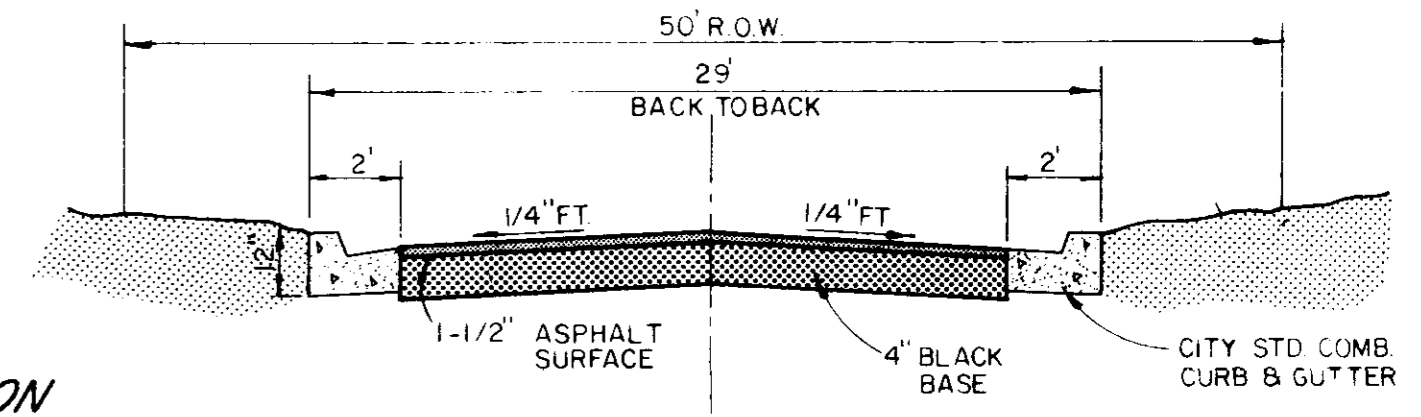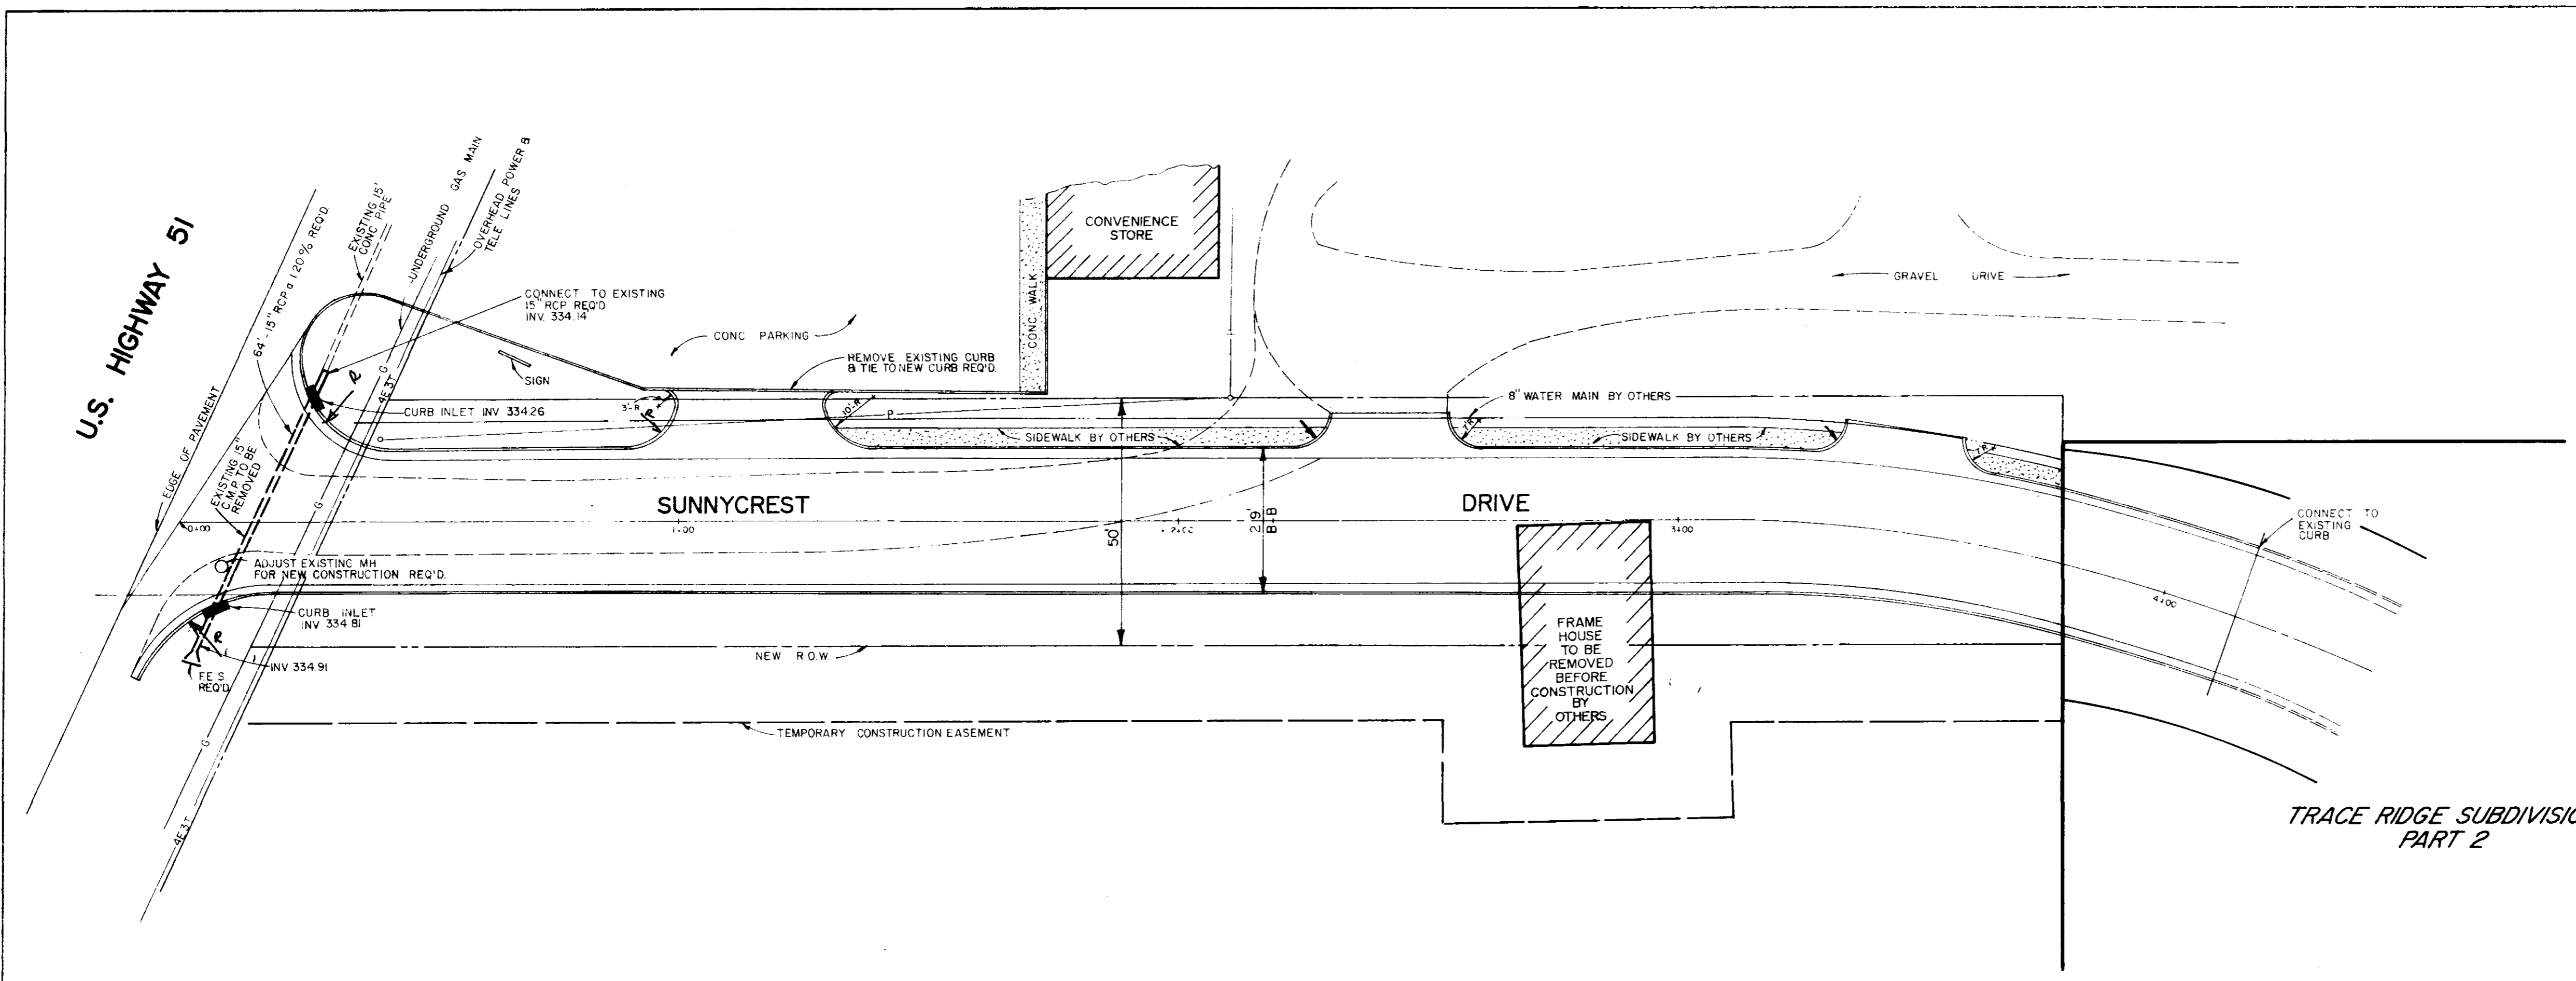


TYPICAL STREET SECTION


(50 R.O.W.) LOCAL STREET

PROFILE	SURVEYED	DATE
	PLOTTED	BY
	ALIGNED	CHECKED
	BY	DATE
	BY	DATE

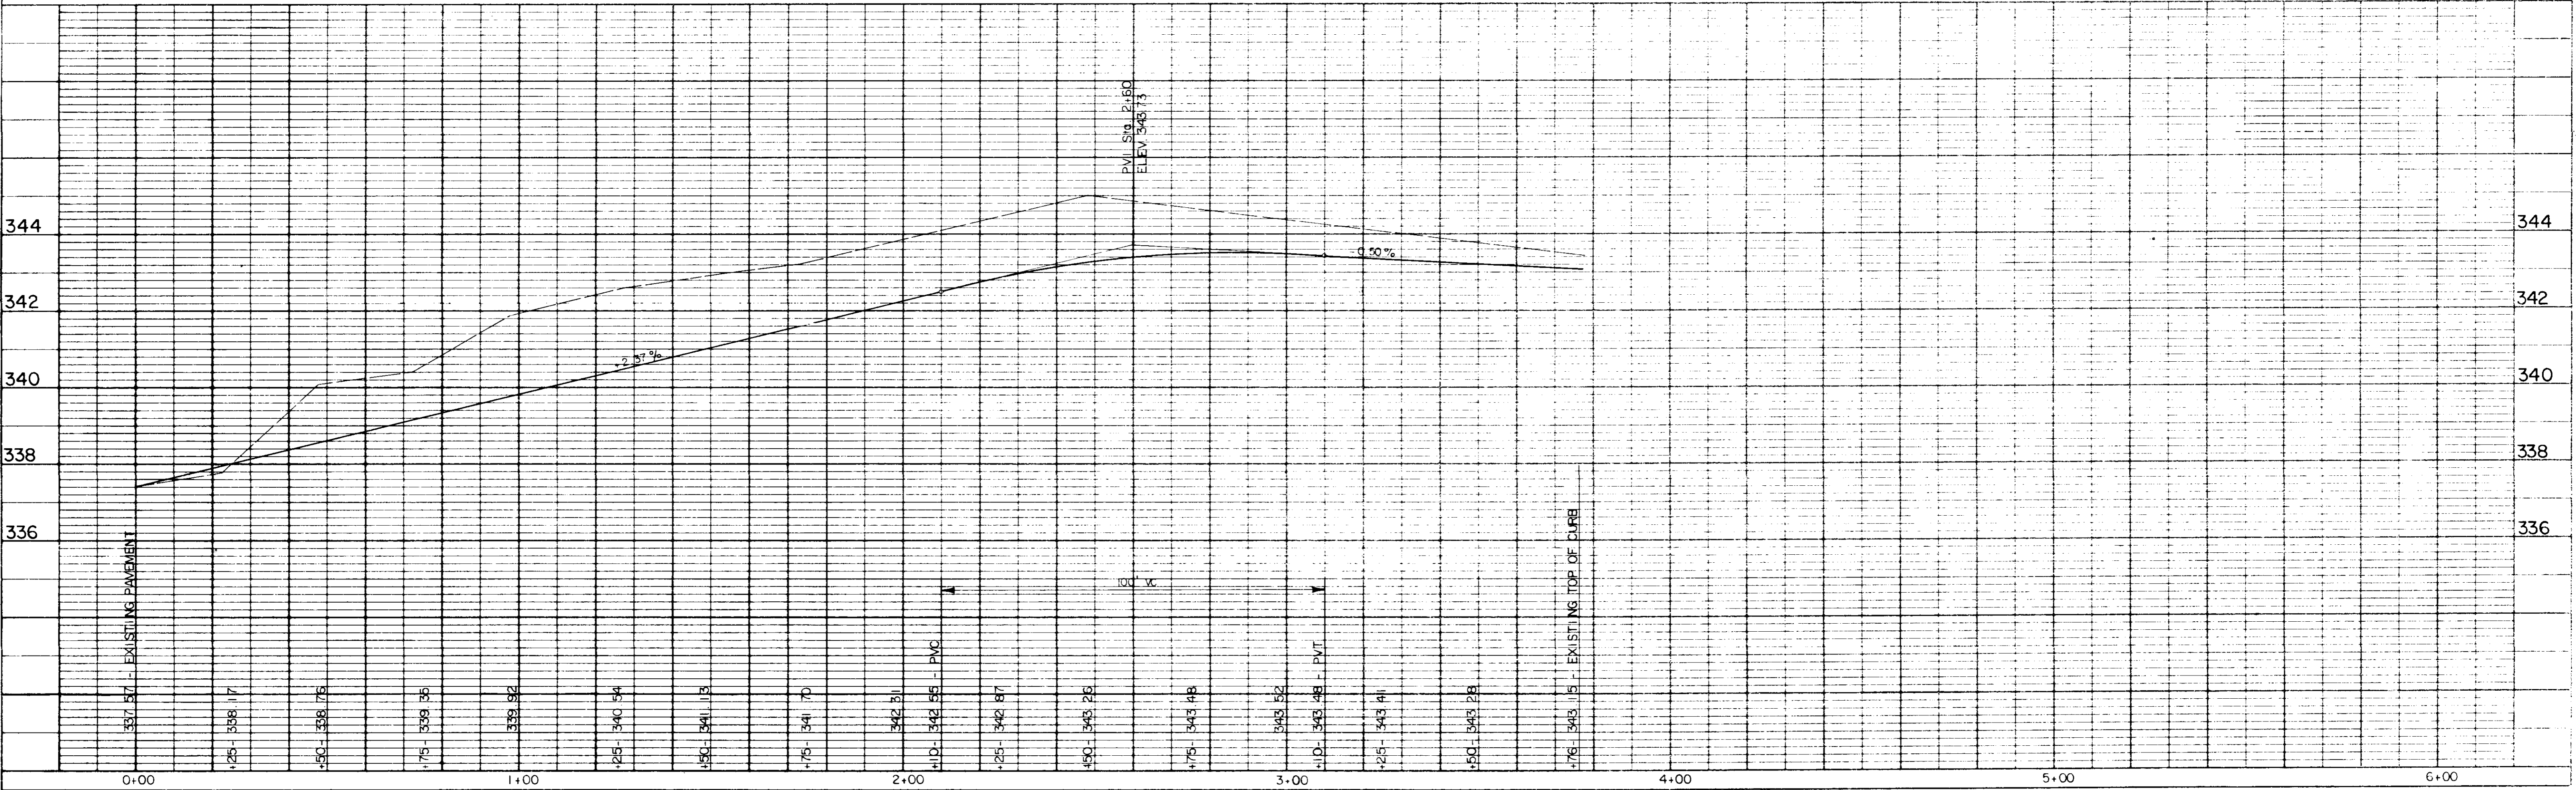

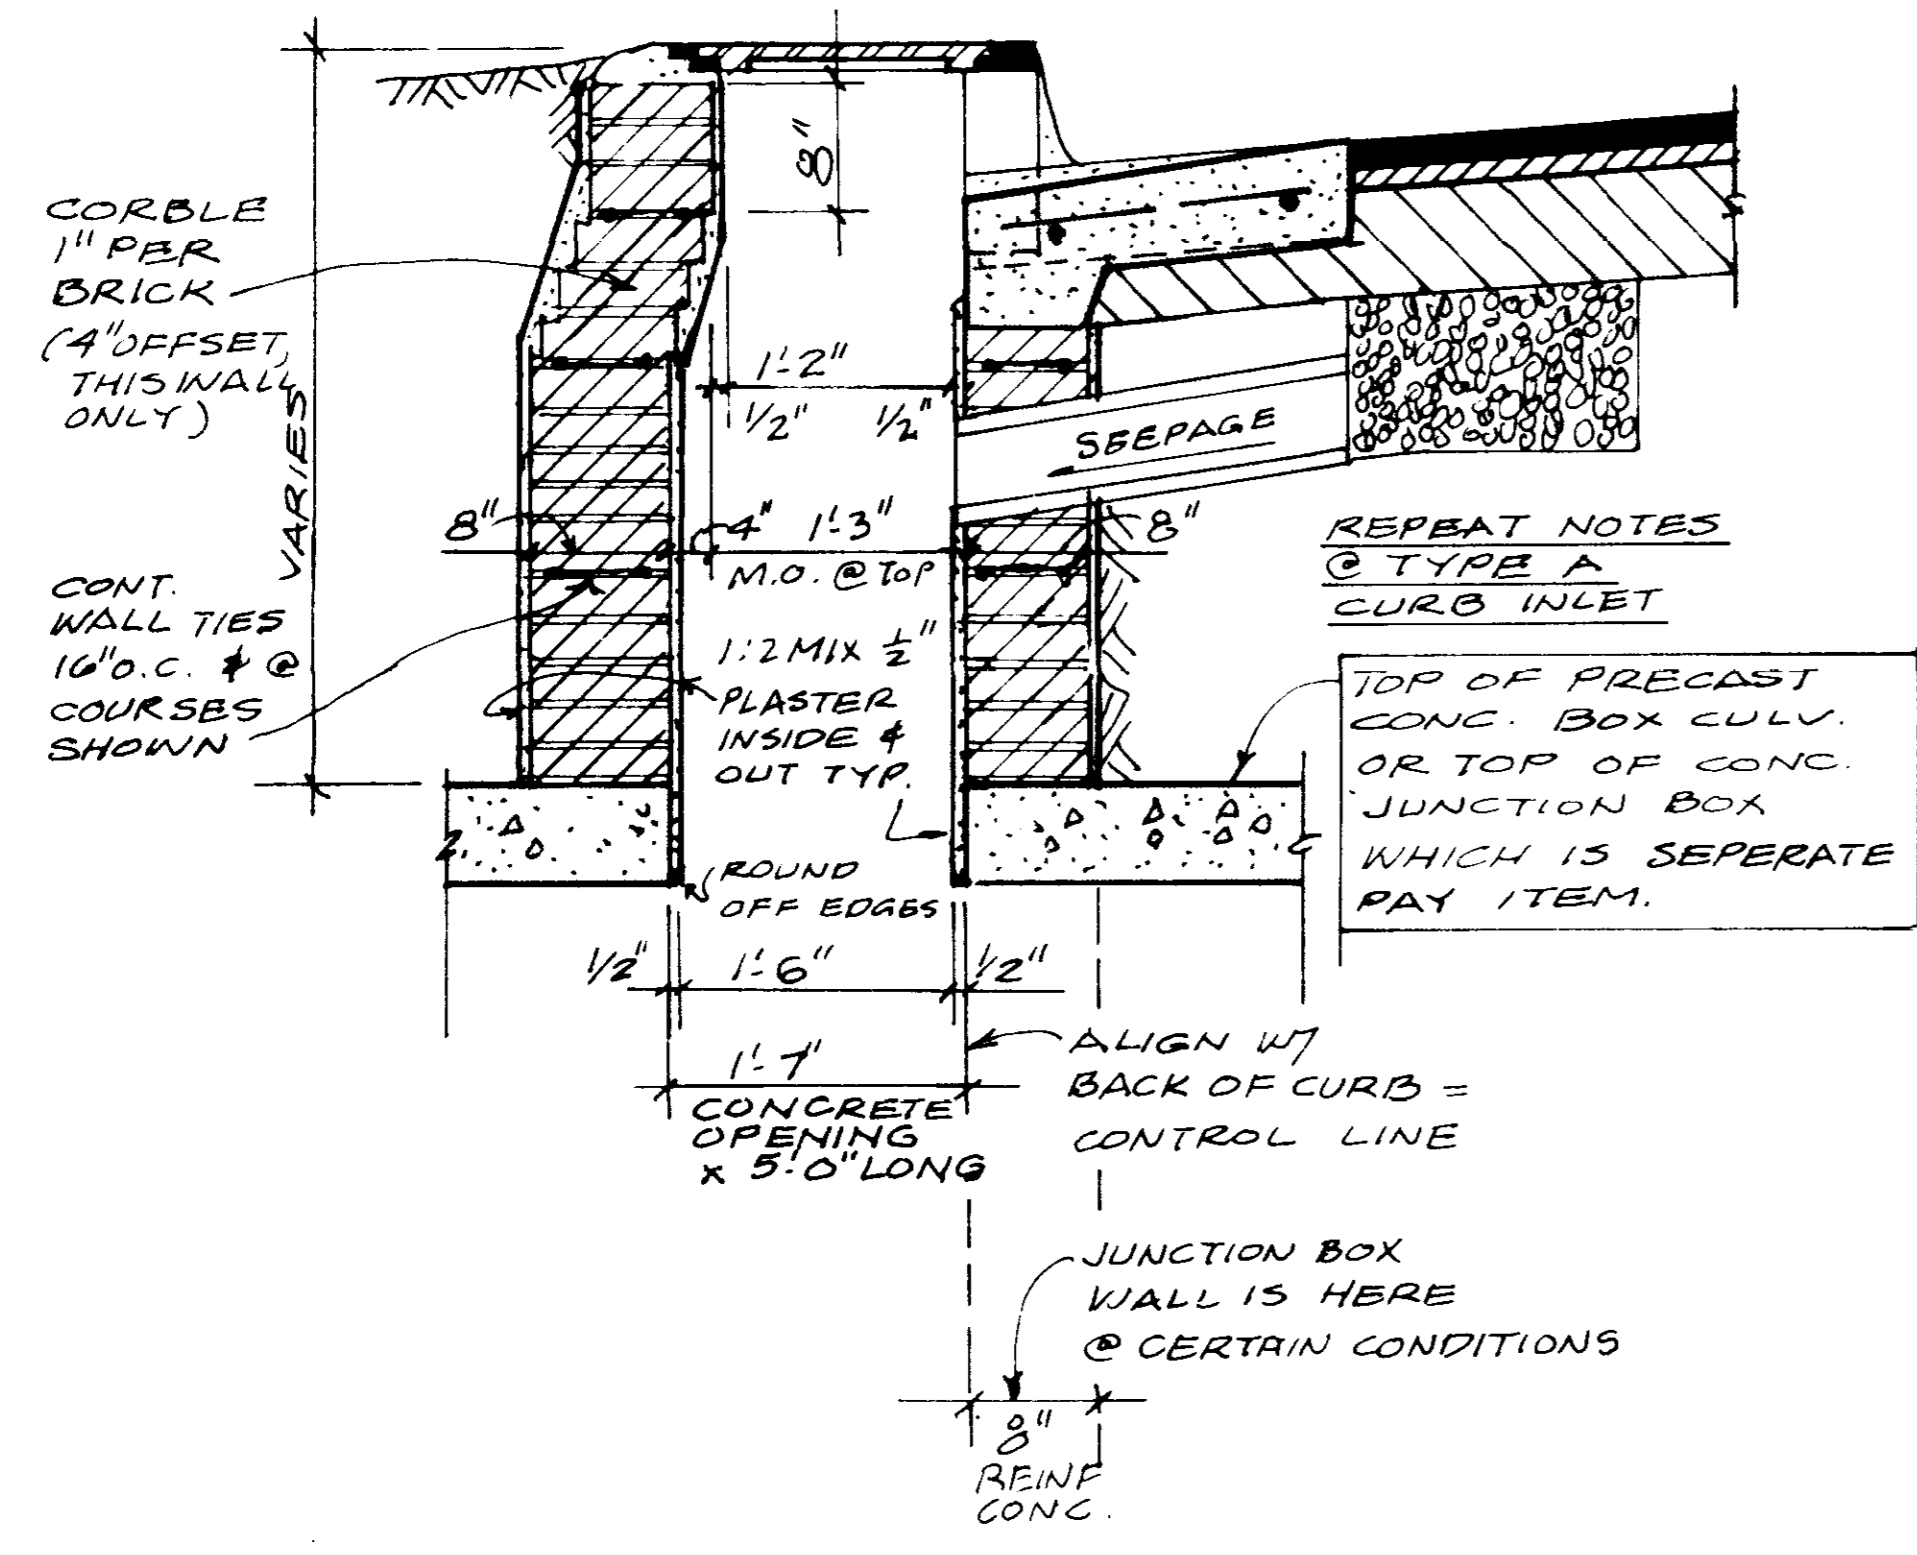


CURB INLET TYPE B
SCALE: 1"=1'-0"

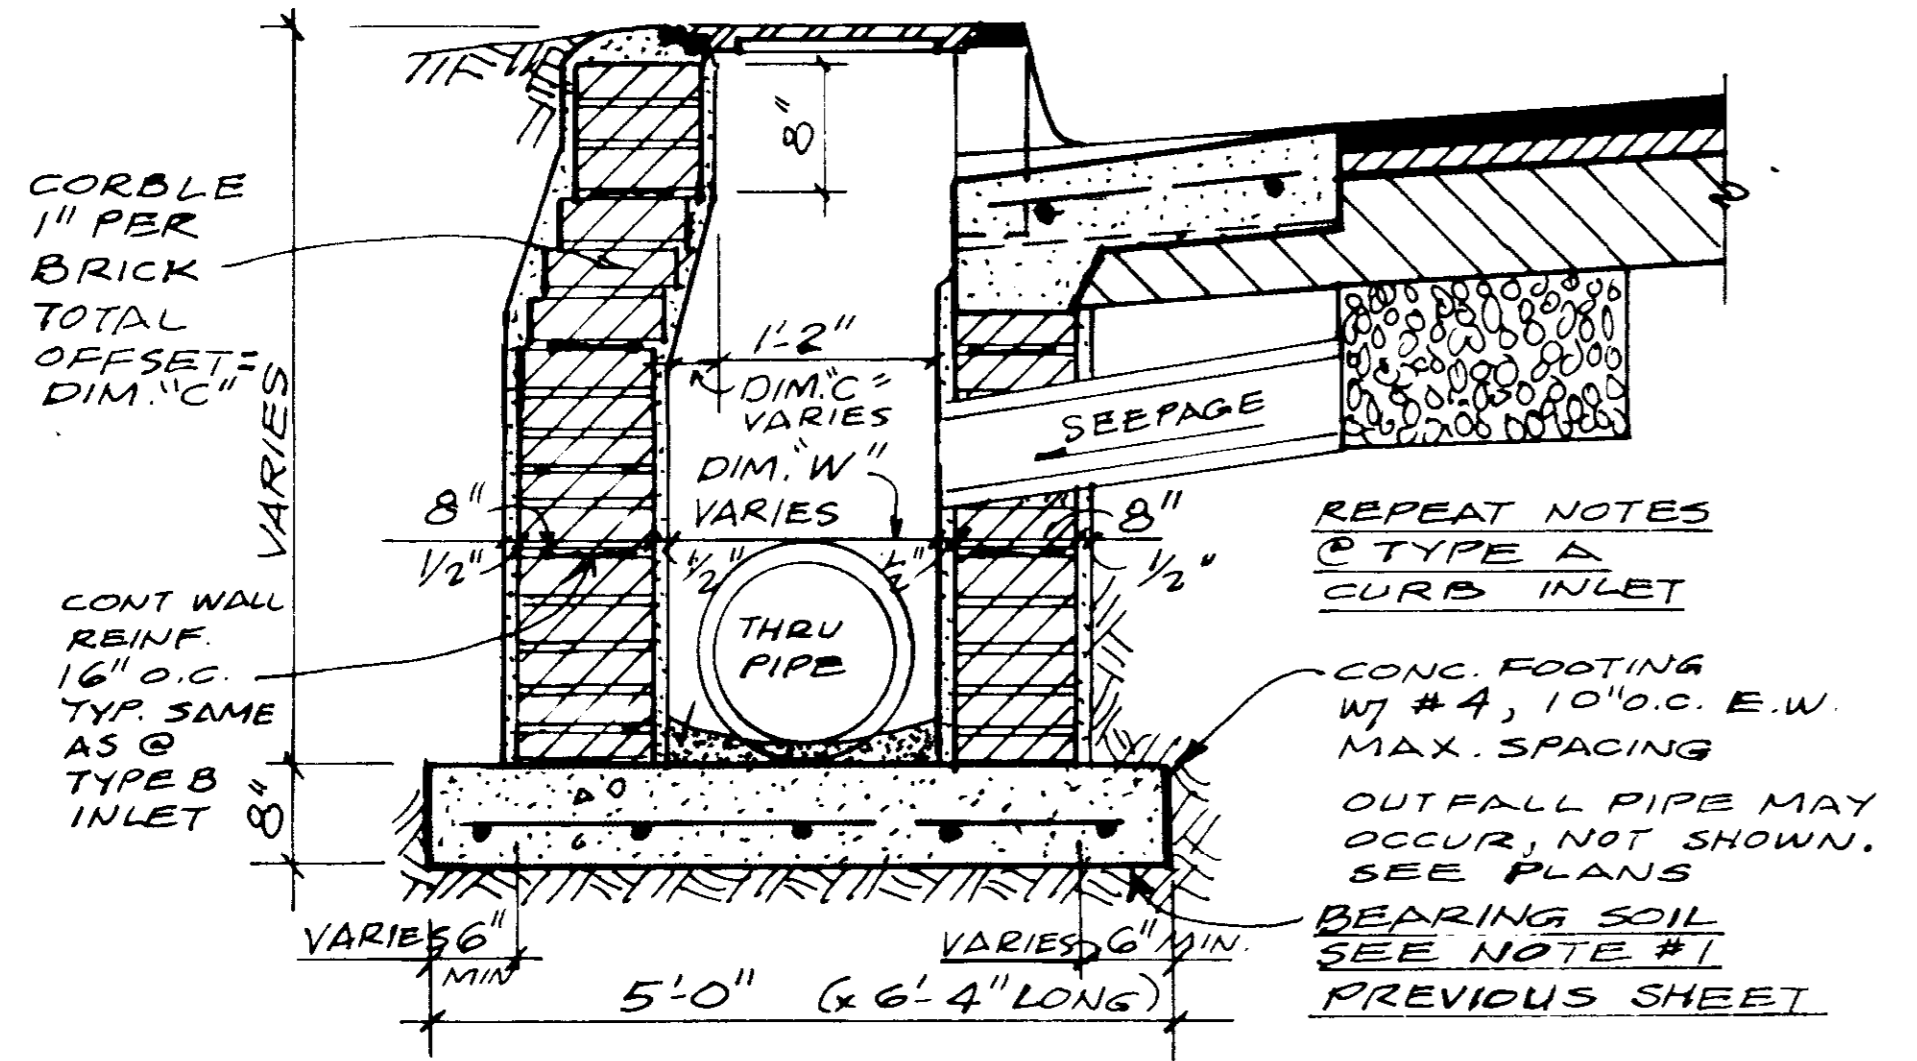


PIPE I.D. *	DIM "W" PLASTER TO PLAST FINISHED WIDTH	DIM "C" CORBEL OFFSET	NOTES FOR CORBELS
15"	2'-1"	1 1/2"	11 BRICK @ 1" CORBEL EA
18"	2'-5"	1 1/2"	14 BRICK @ 1" CORBEL EACH
21"	2'-7"	1 1/2"	17 BRICK @ 1" CORBEL EACH

* LARGEST PIPE @ INLET


CURB INLET TYPE C
SCALE: 1"=1'-0" (FOR THRU PIPES 15", 18" OR 21" DIA.)

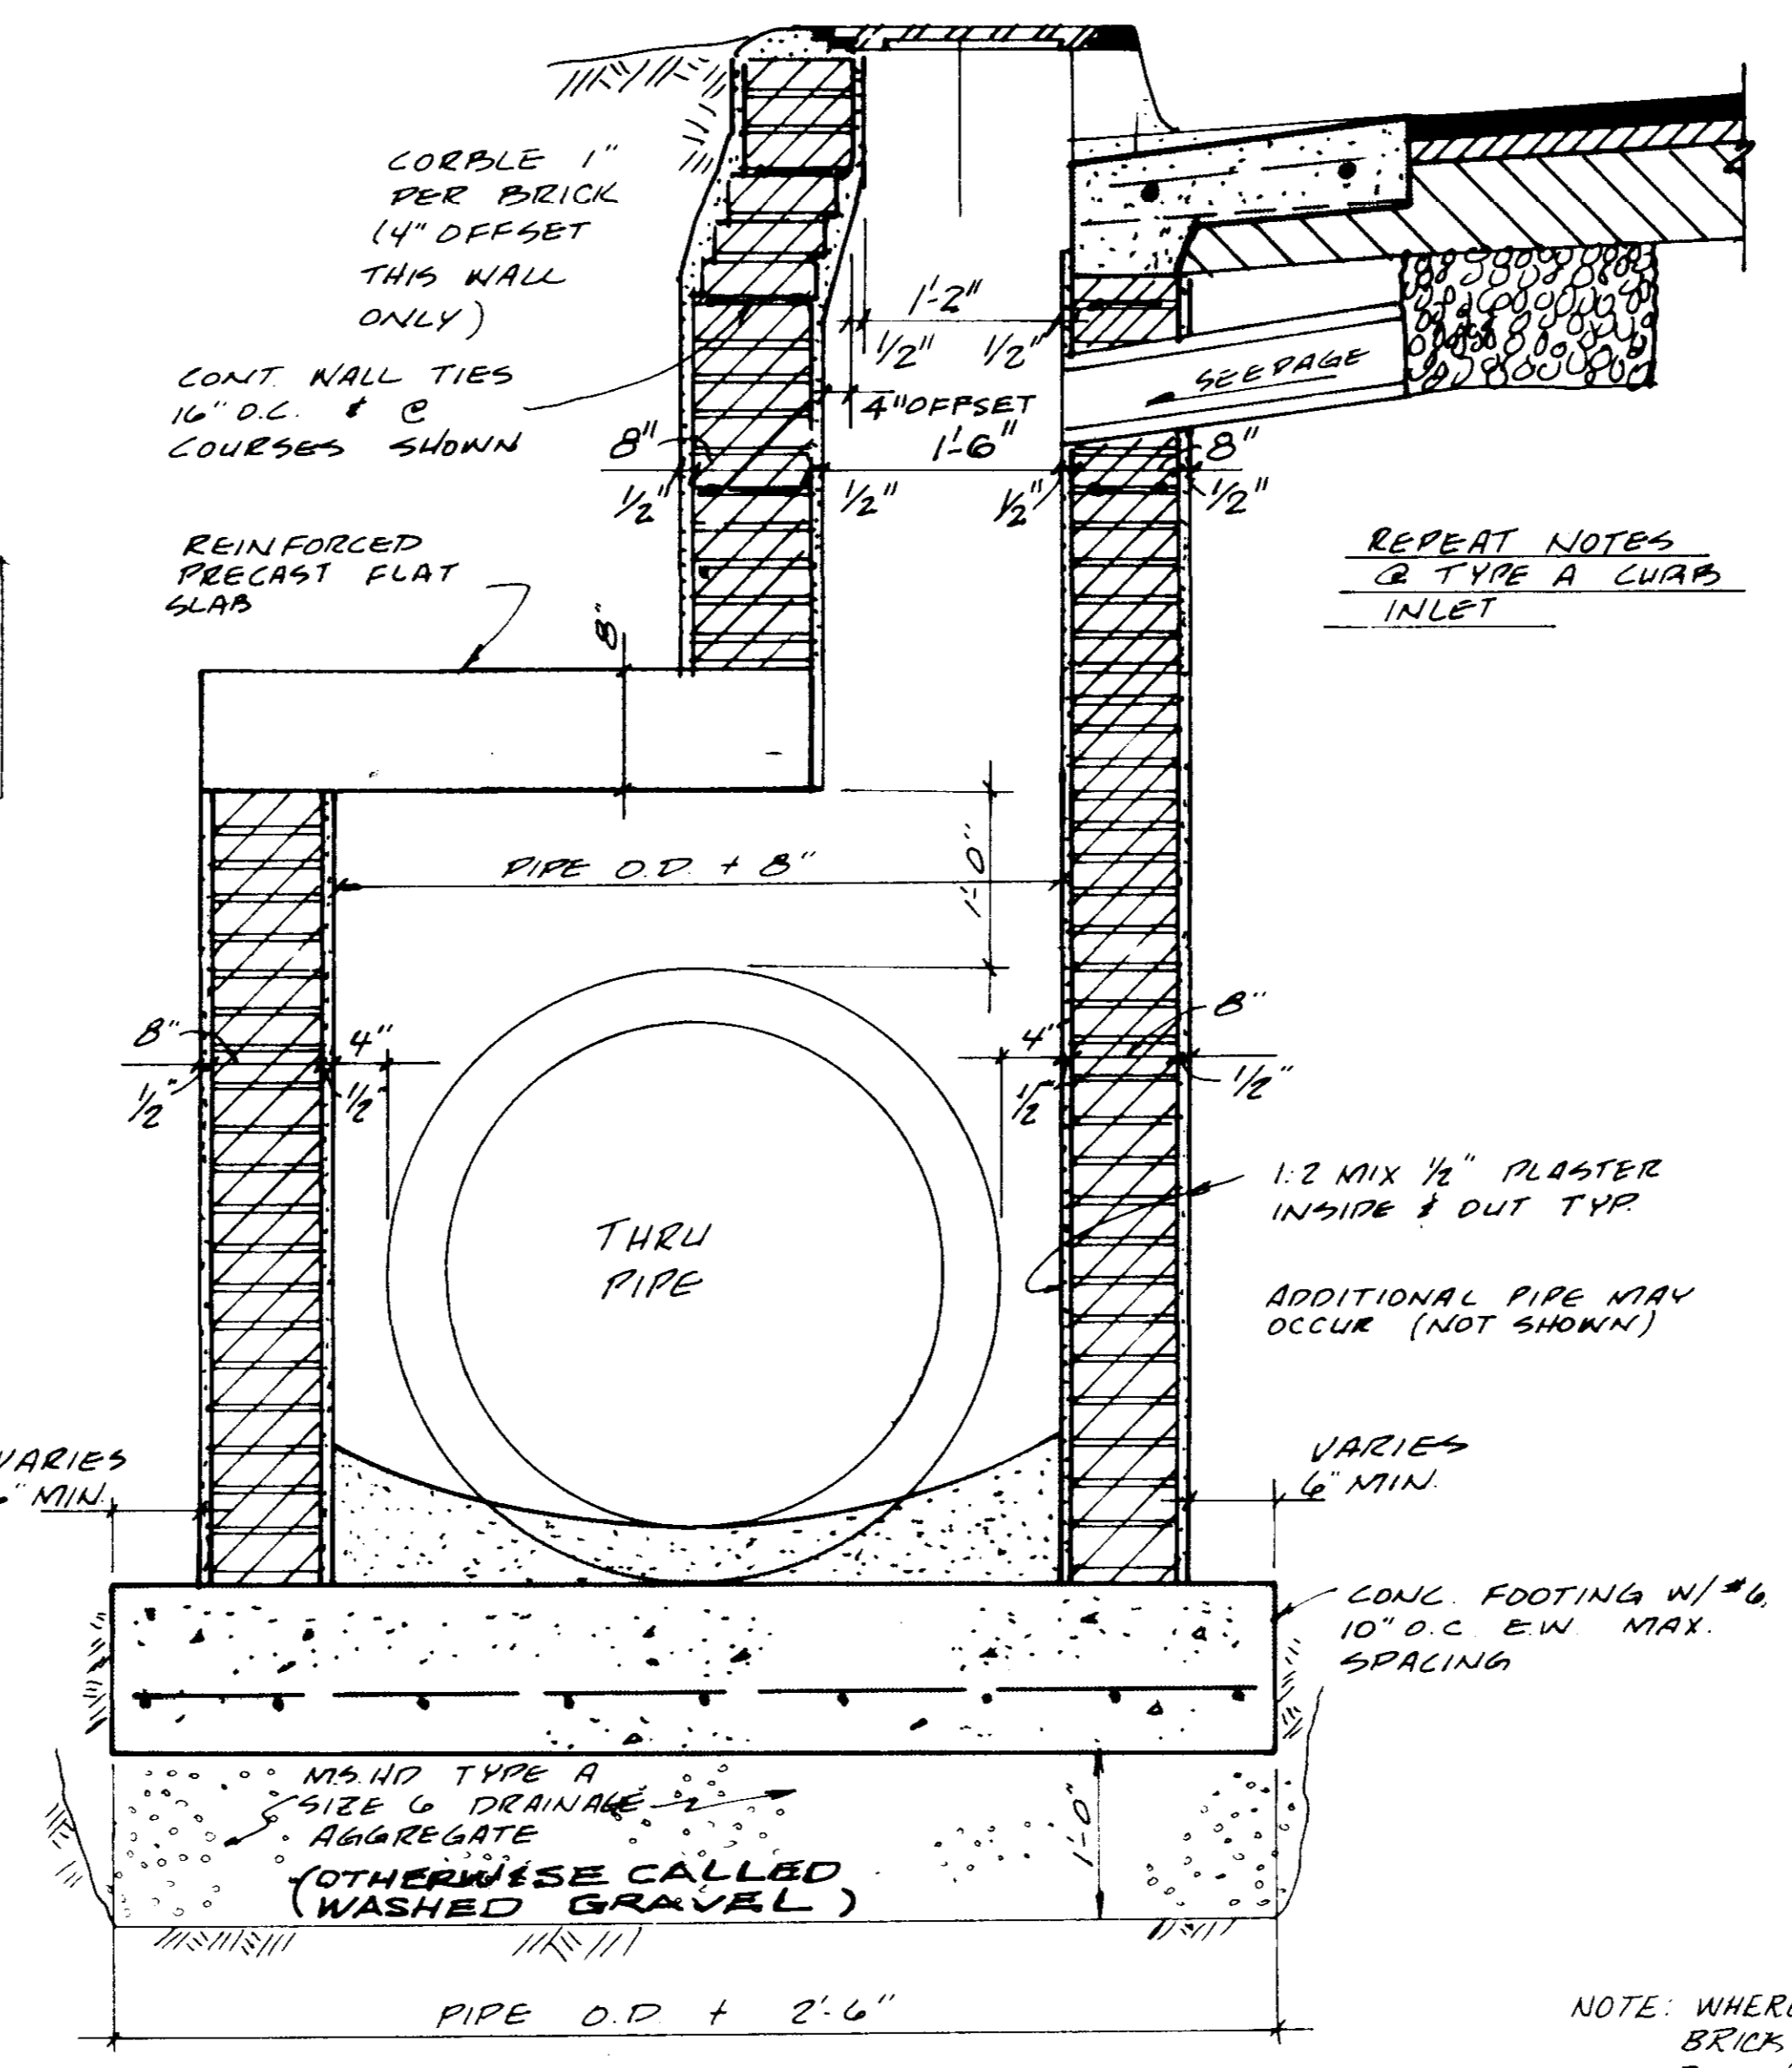


CURB INLET TYPE D
SCALE: 1"=1'-0" (FOR THRU PIPES 24" & TO 36" DIA.)

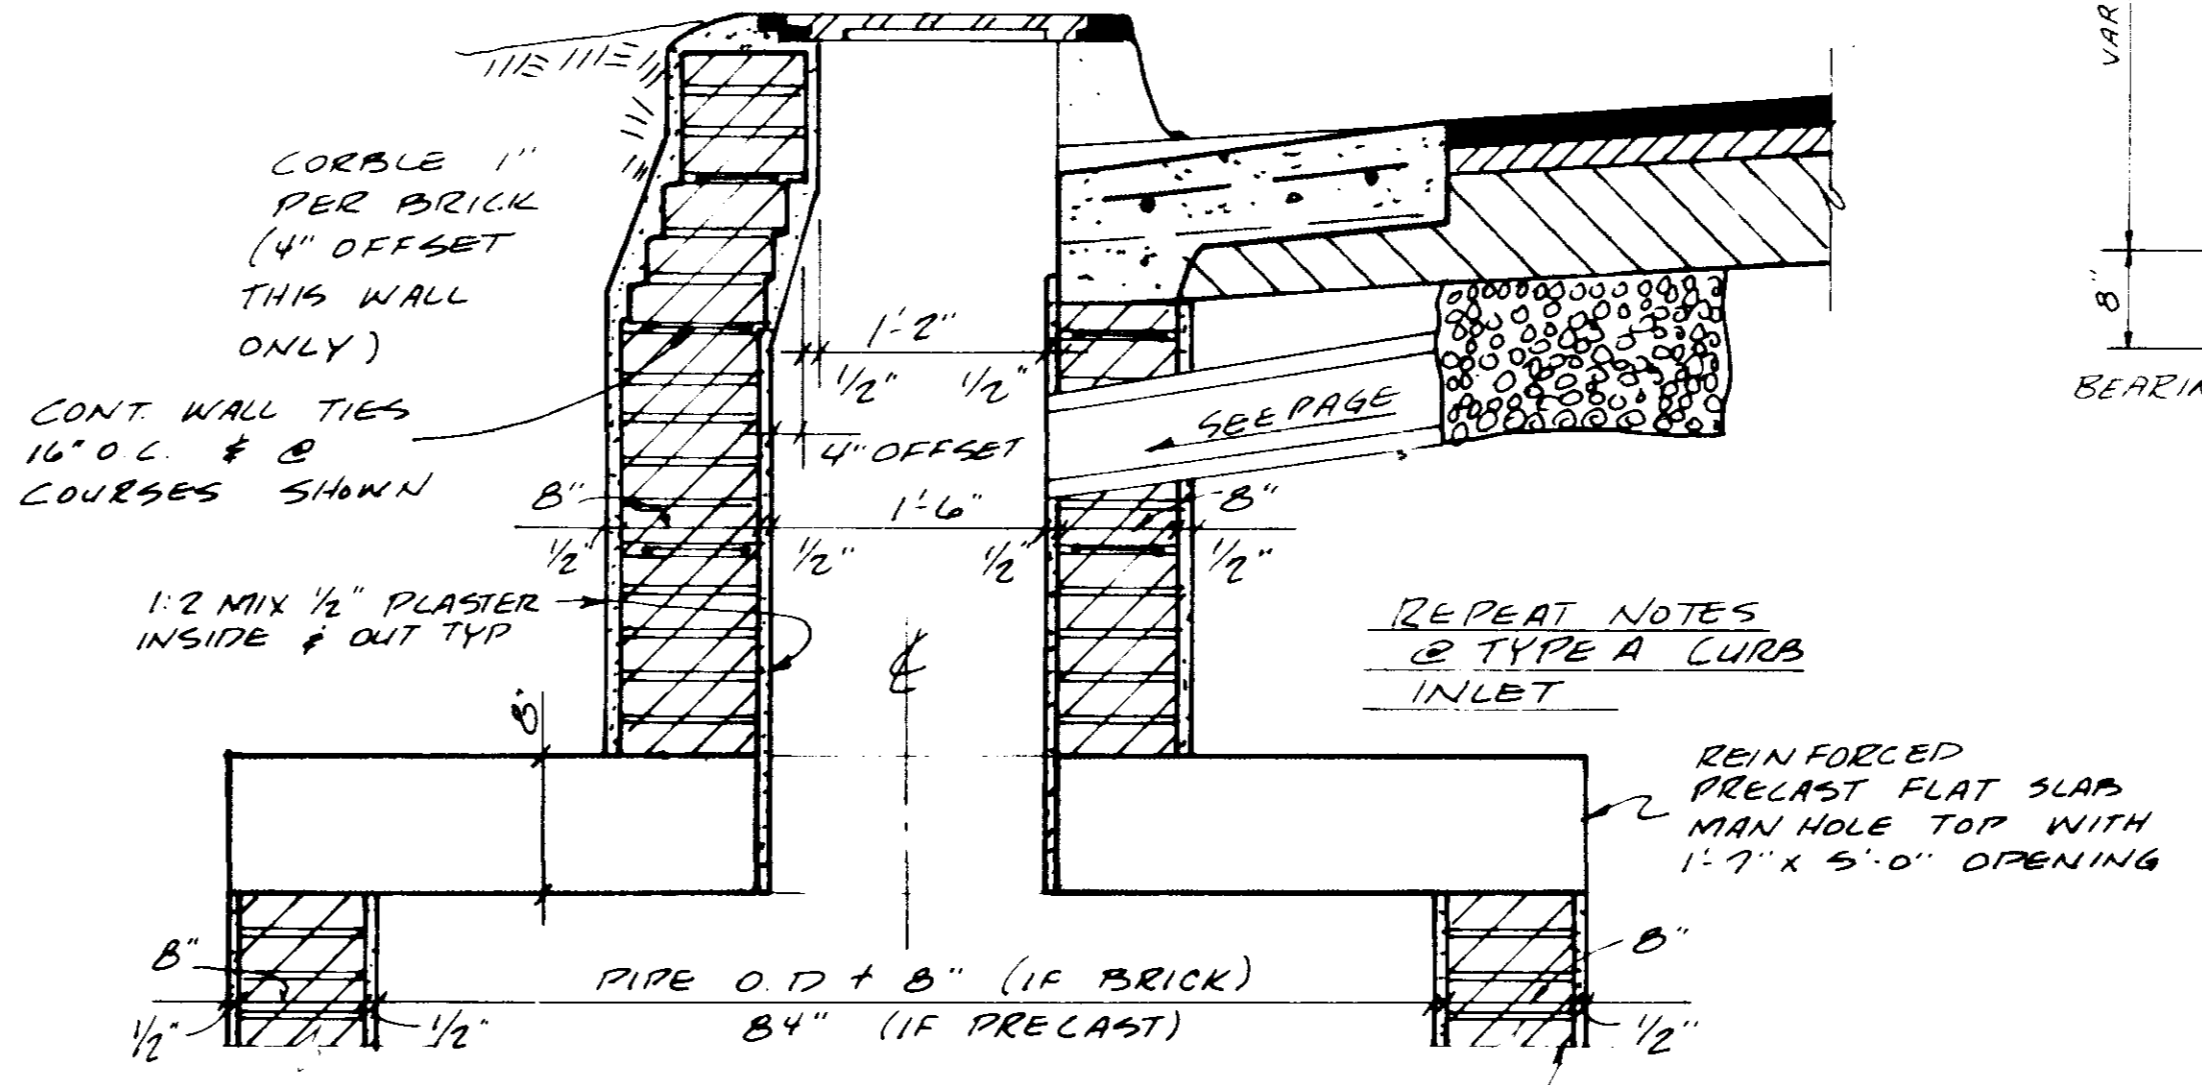

CURB INLET TYPE E
SCALE: 1"=1'-0" (FOR THRU PIPES 42" & AND UP)

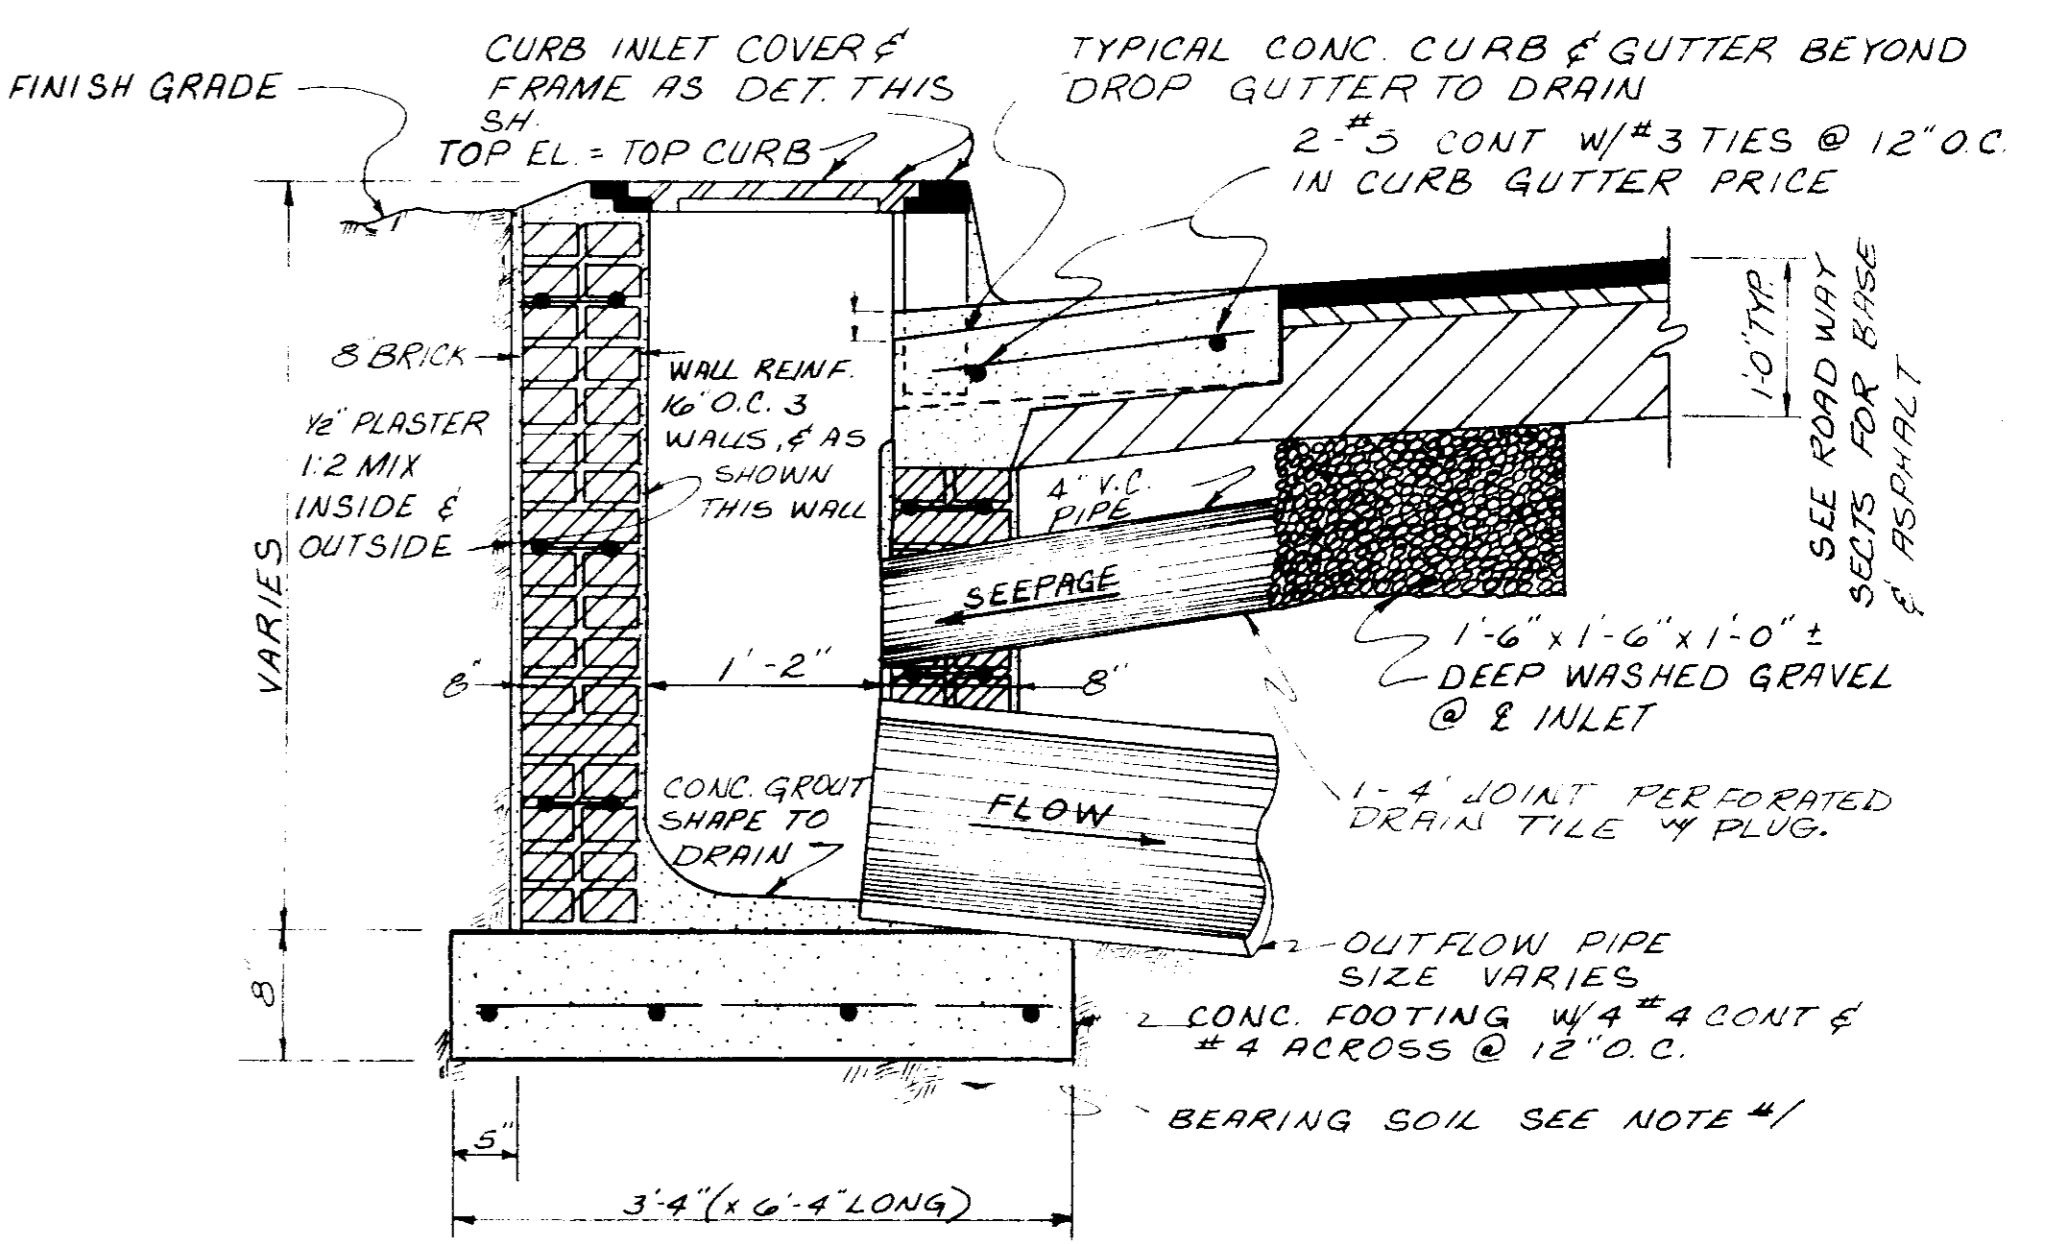


CURB INLET TYPE A
SCALE: 1"=1'-0"
NOTE: 4" DIA X 4'-0" LONG PIPE AND WASHED GRAVEL INCLUDED W/ COST OF INLET.

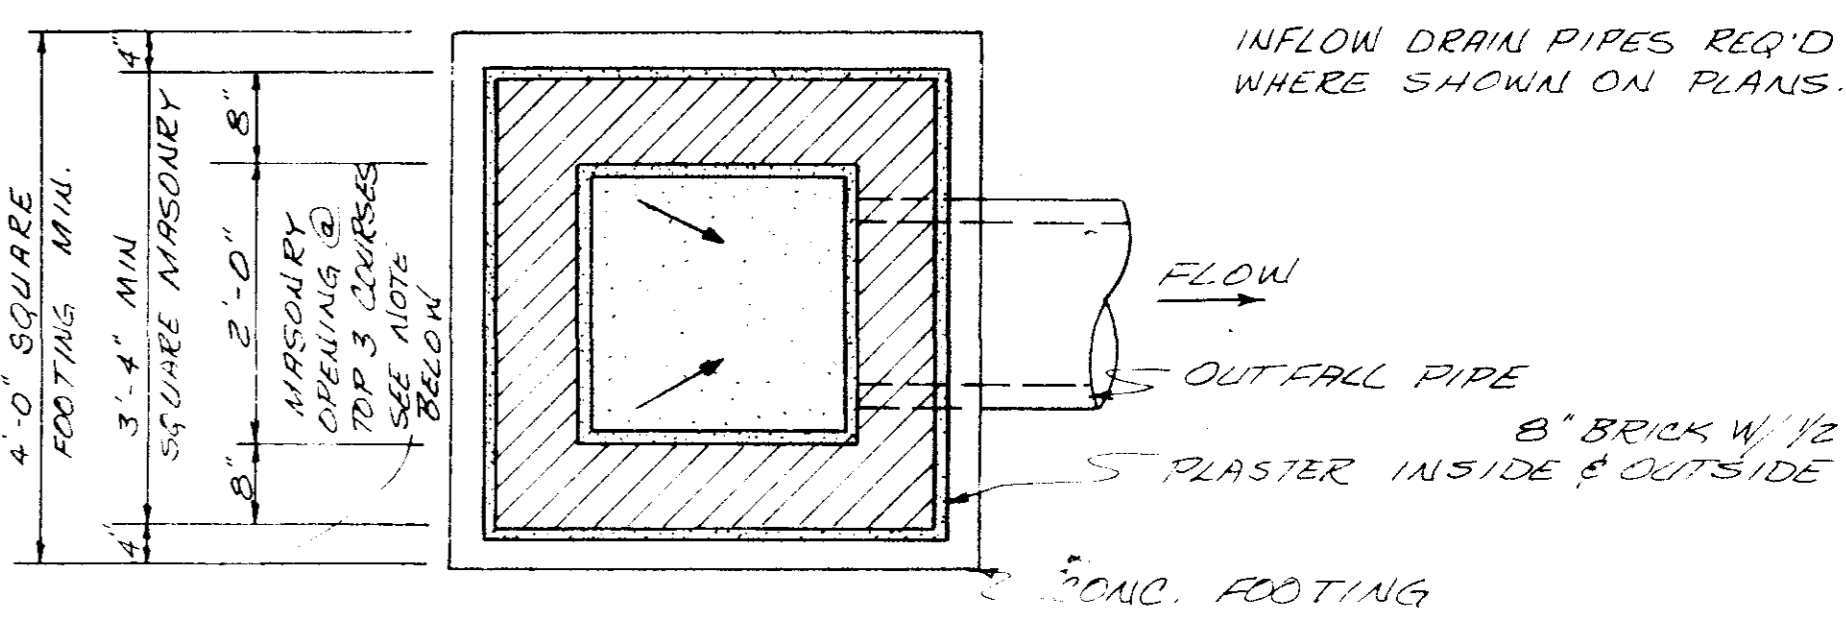

PLAN SECTION

NOTE: WHERE 24" DIA. PIPE OCCURS CORBEL BRICK BACK 1 PER BRICK, BEGINNING 8" BELOW GRATE FRAME TO INCREASE BOX SIZE TO ACCOMMODATE PIPE O.D. + 4" INCREASE FOOTING AS REQ'D. TO MAINTAIN 4"

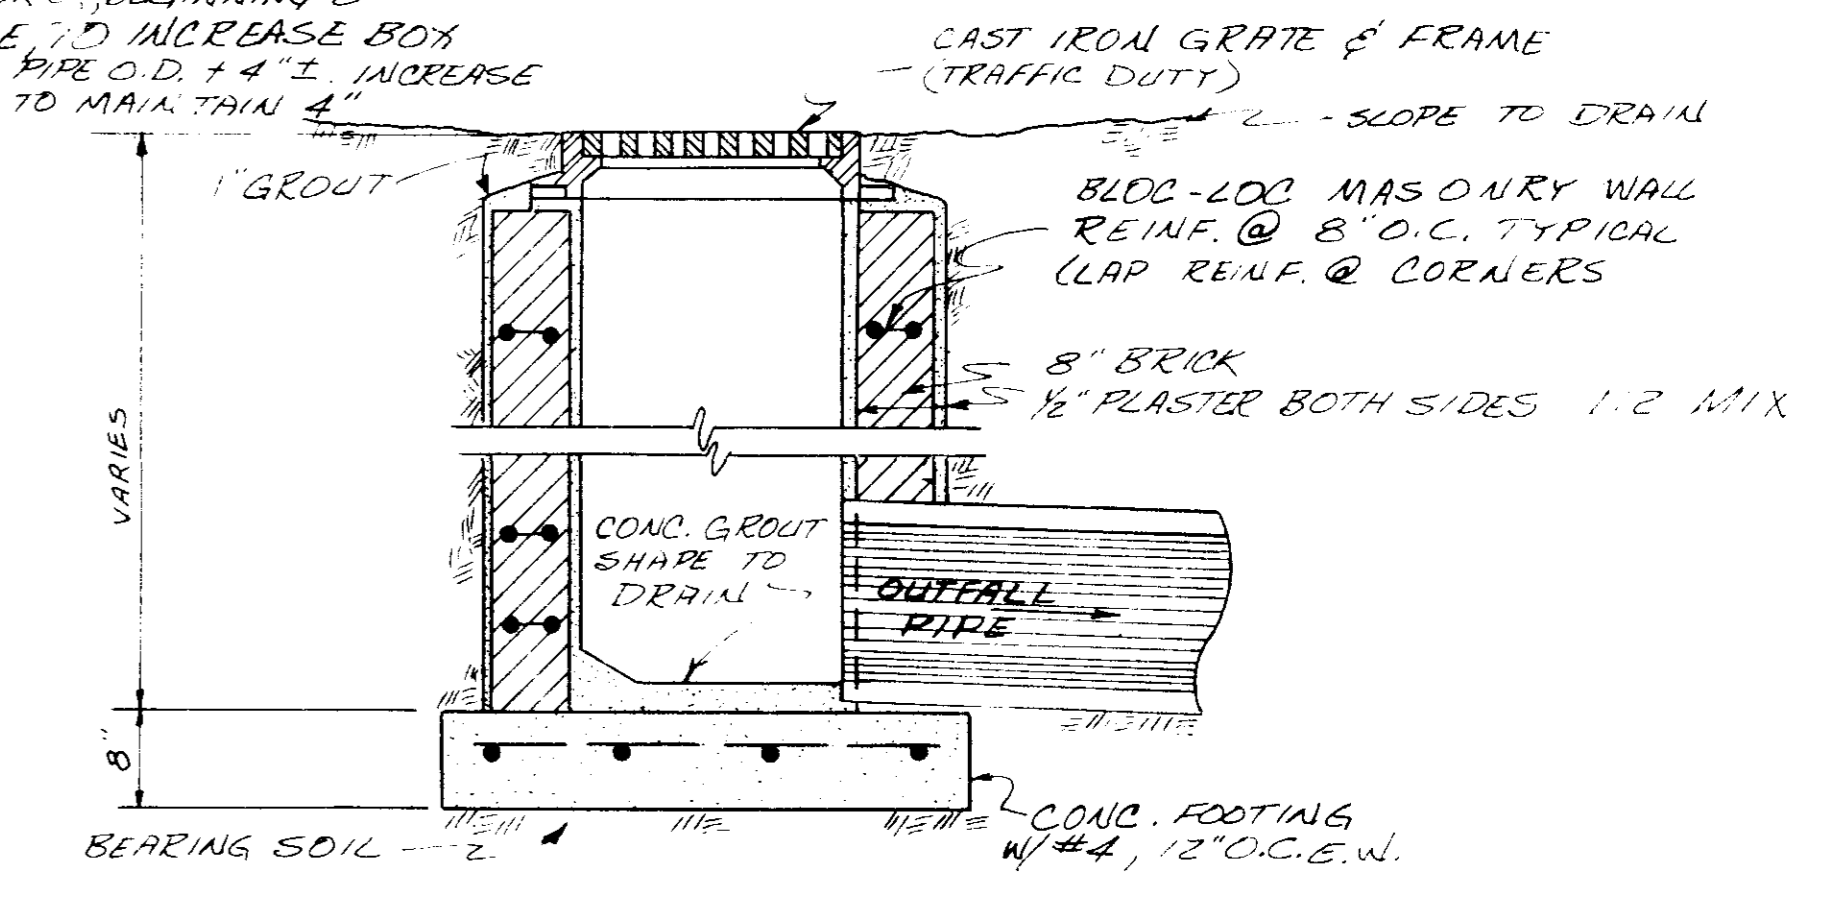

GRATE INLET

TYPICAL INLET DETAILS

CITY OF RIDGLAND
RIDGLAND, MISSISSIPPI

DRAWN BY: J.F.	DATE: AUG 3, 1990	SHEET NO.
CHECKED BY: P.L.B.	SCALE: AS NOTED	3 OF 3