


LOCATION MAP

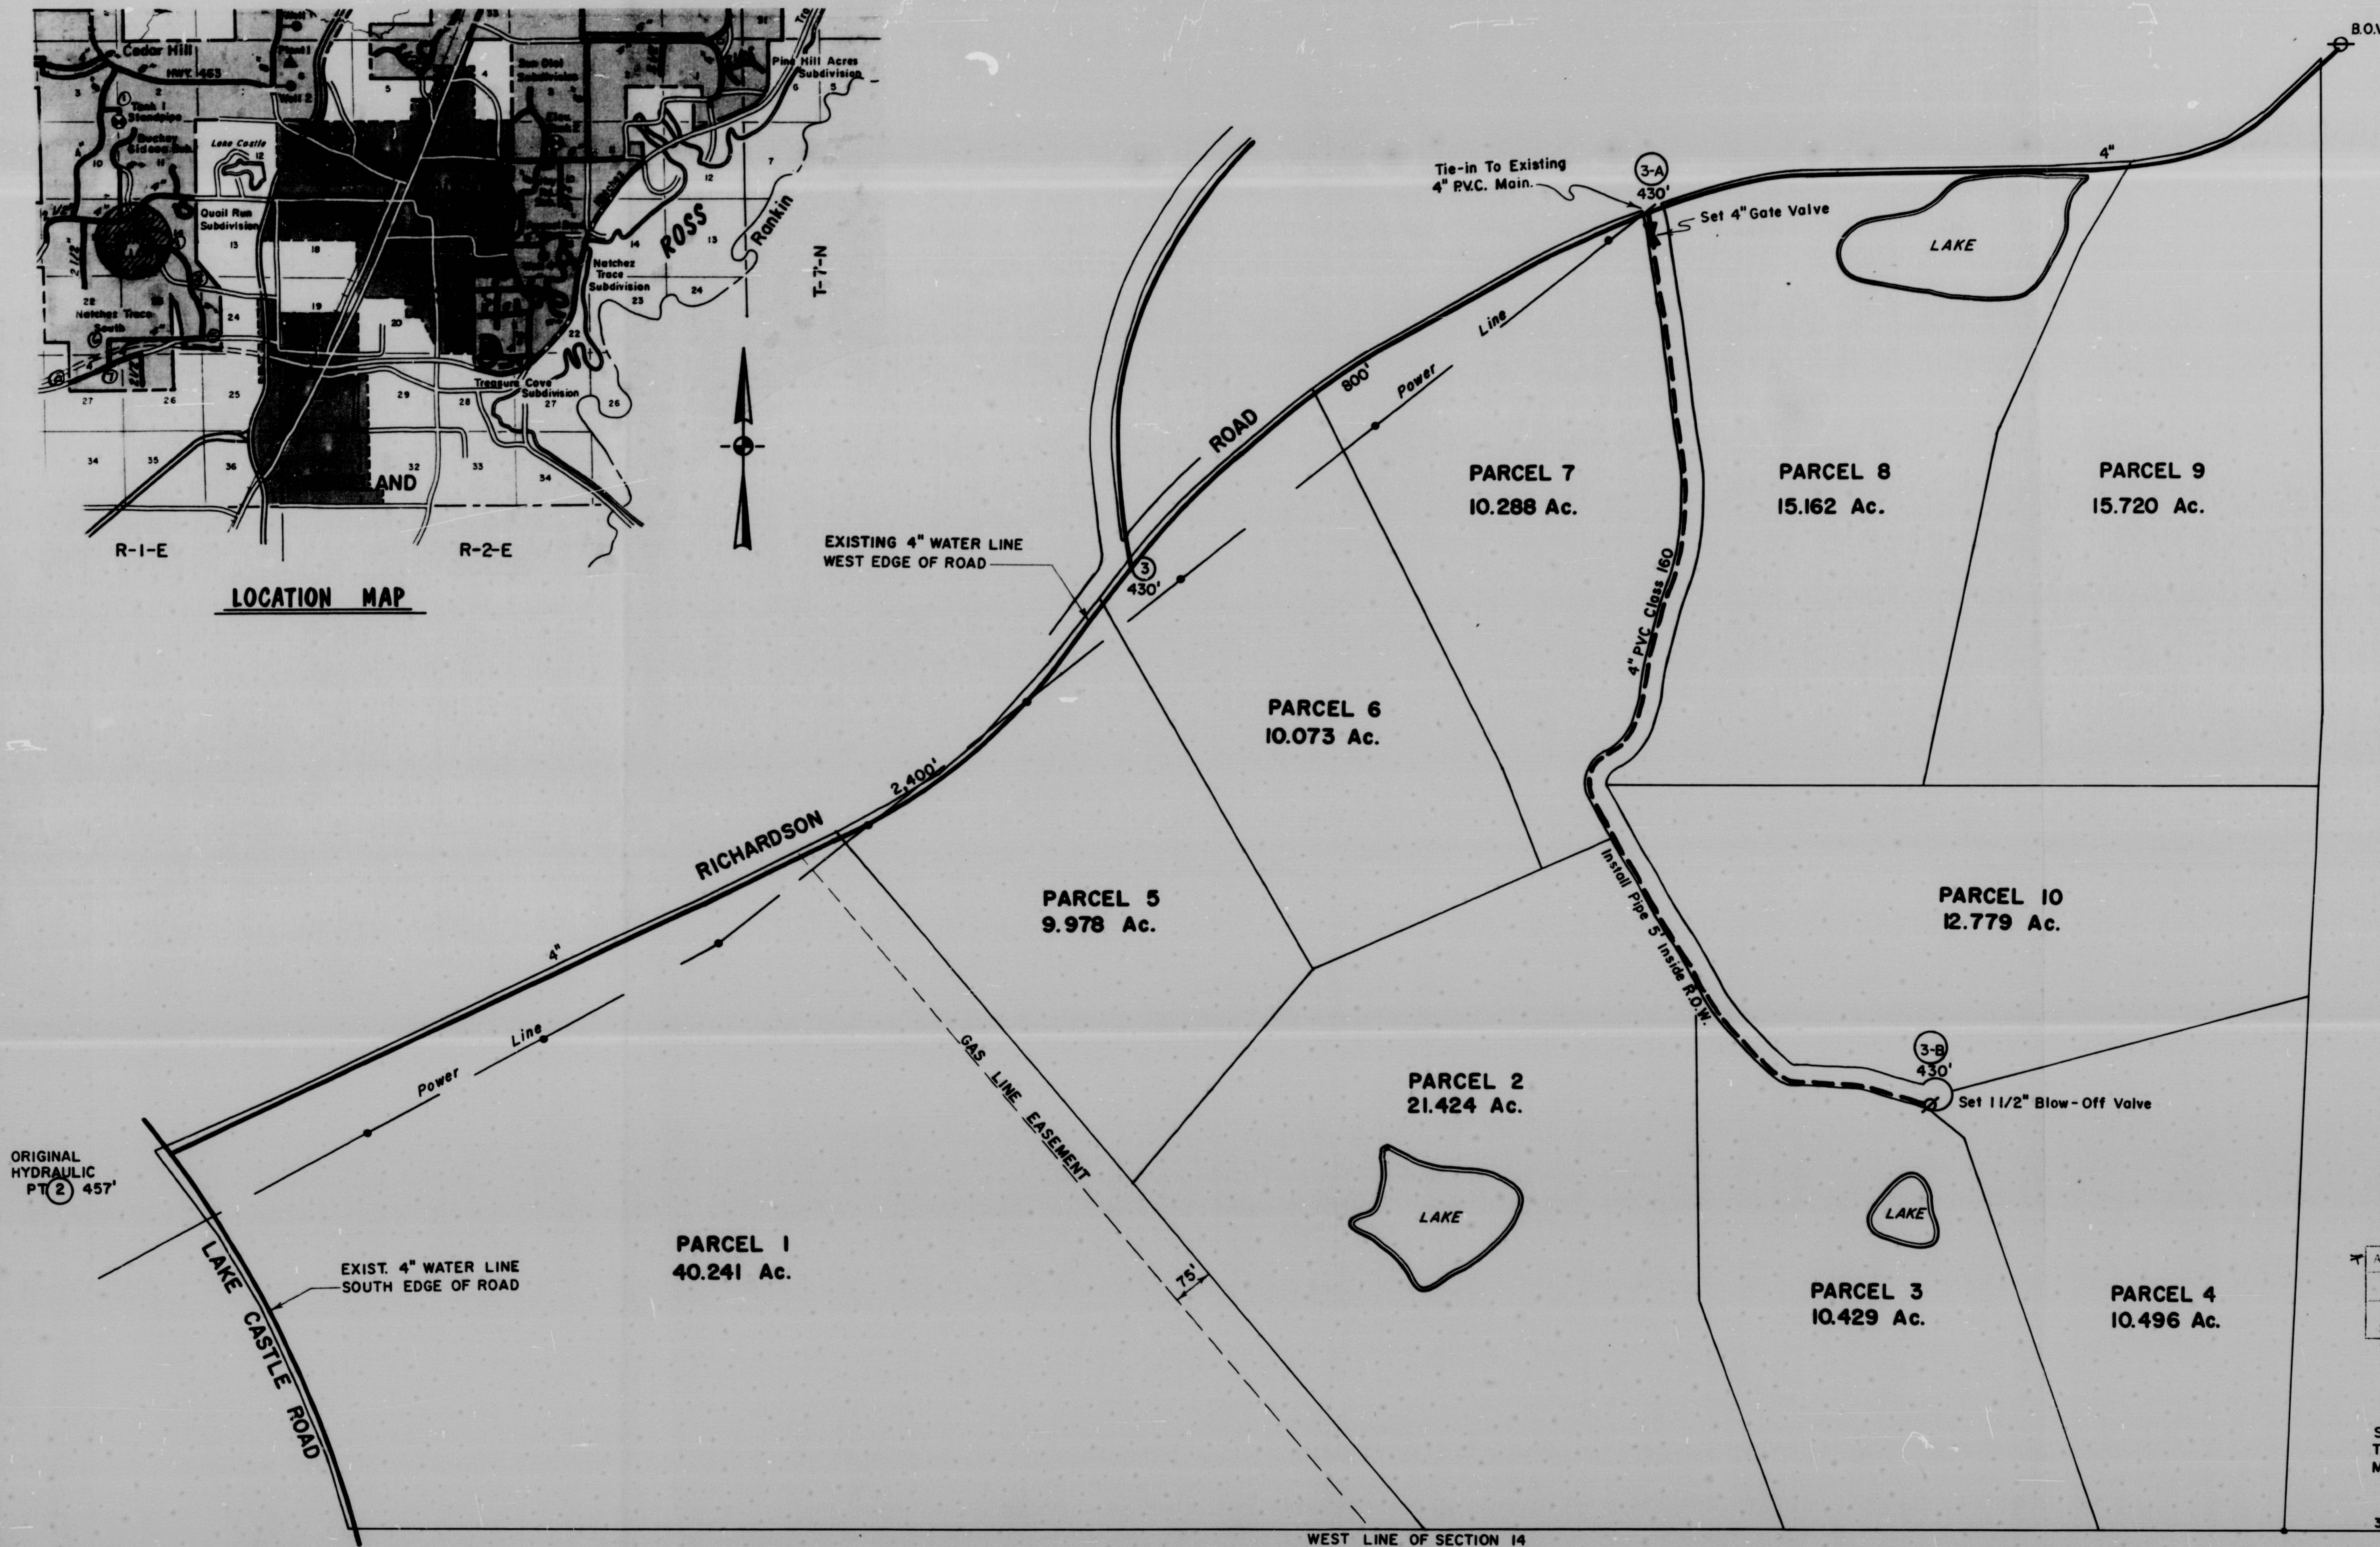

APPROVED 9-19-83  
*Bruce Wall*  
 BUREAU OF ENVIRONMENTAL HEALTH  
 MISSISSIPPI STATE BOARD OF HEALTH  
 Water Distribution

S.W. CORNER OF SECTION 14,  
 T-7-N, R-1-E MADISON CO.,  
 MISSISSIPPI.

397.87'

5029

REVISIONS			BEAR CREEK WATER ASSN.	
NO.	DATE	BY		
1			FOX HOLLOW	
2			DESIGNED BY: J.R.M.	SCALE: 1" = 140'
3			CHECKED: J.A.E.	DATE: 7/83
4			TRACED: J.R.M.	APP'D: J.A.E.