



LEGEND

	SUB-BASIN BOUNDARIES
	CORPORATE BOUNDARIES
	PUMPING STATIONS
	FLOW METERING STATIONS
	SEWER LINES/MANHOLES
	SMOKE INDICATES PROBLEMS
	LINE NEEDS CLEANING
	CLEAN & TV LINE
	CLEAN MANHOLE

MADISON CORPORATE LIMITS  
 RIDGELAND CORPORATE LIMITS

CITY OF RIDGELAND

NORTH RIDGELAND  
 METERING STATION

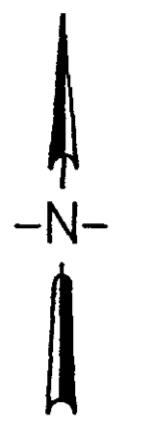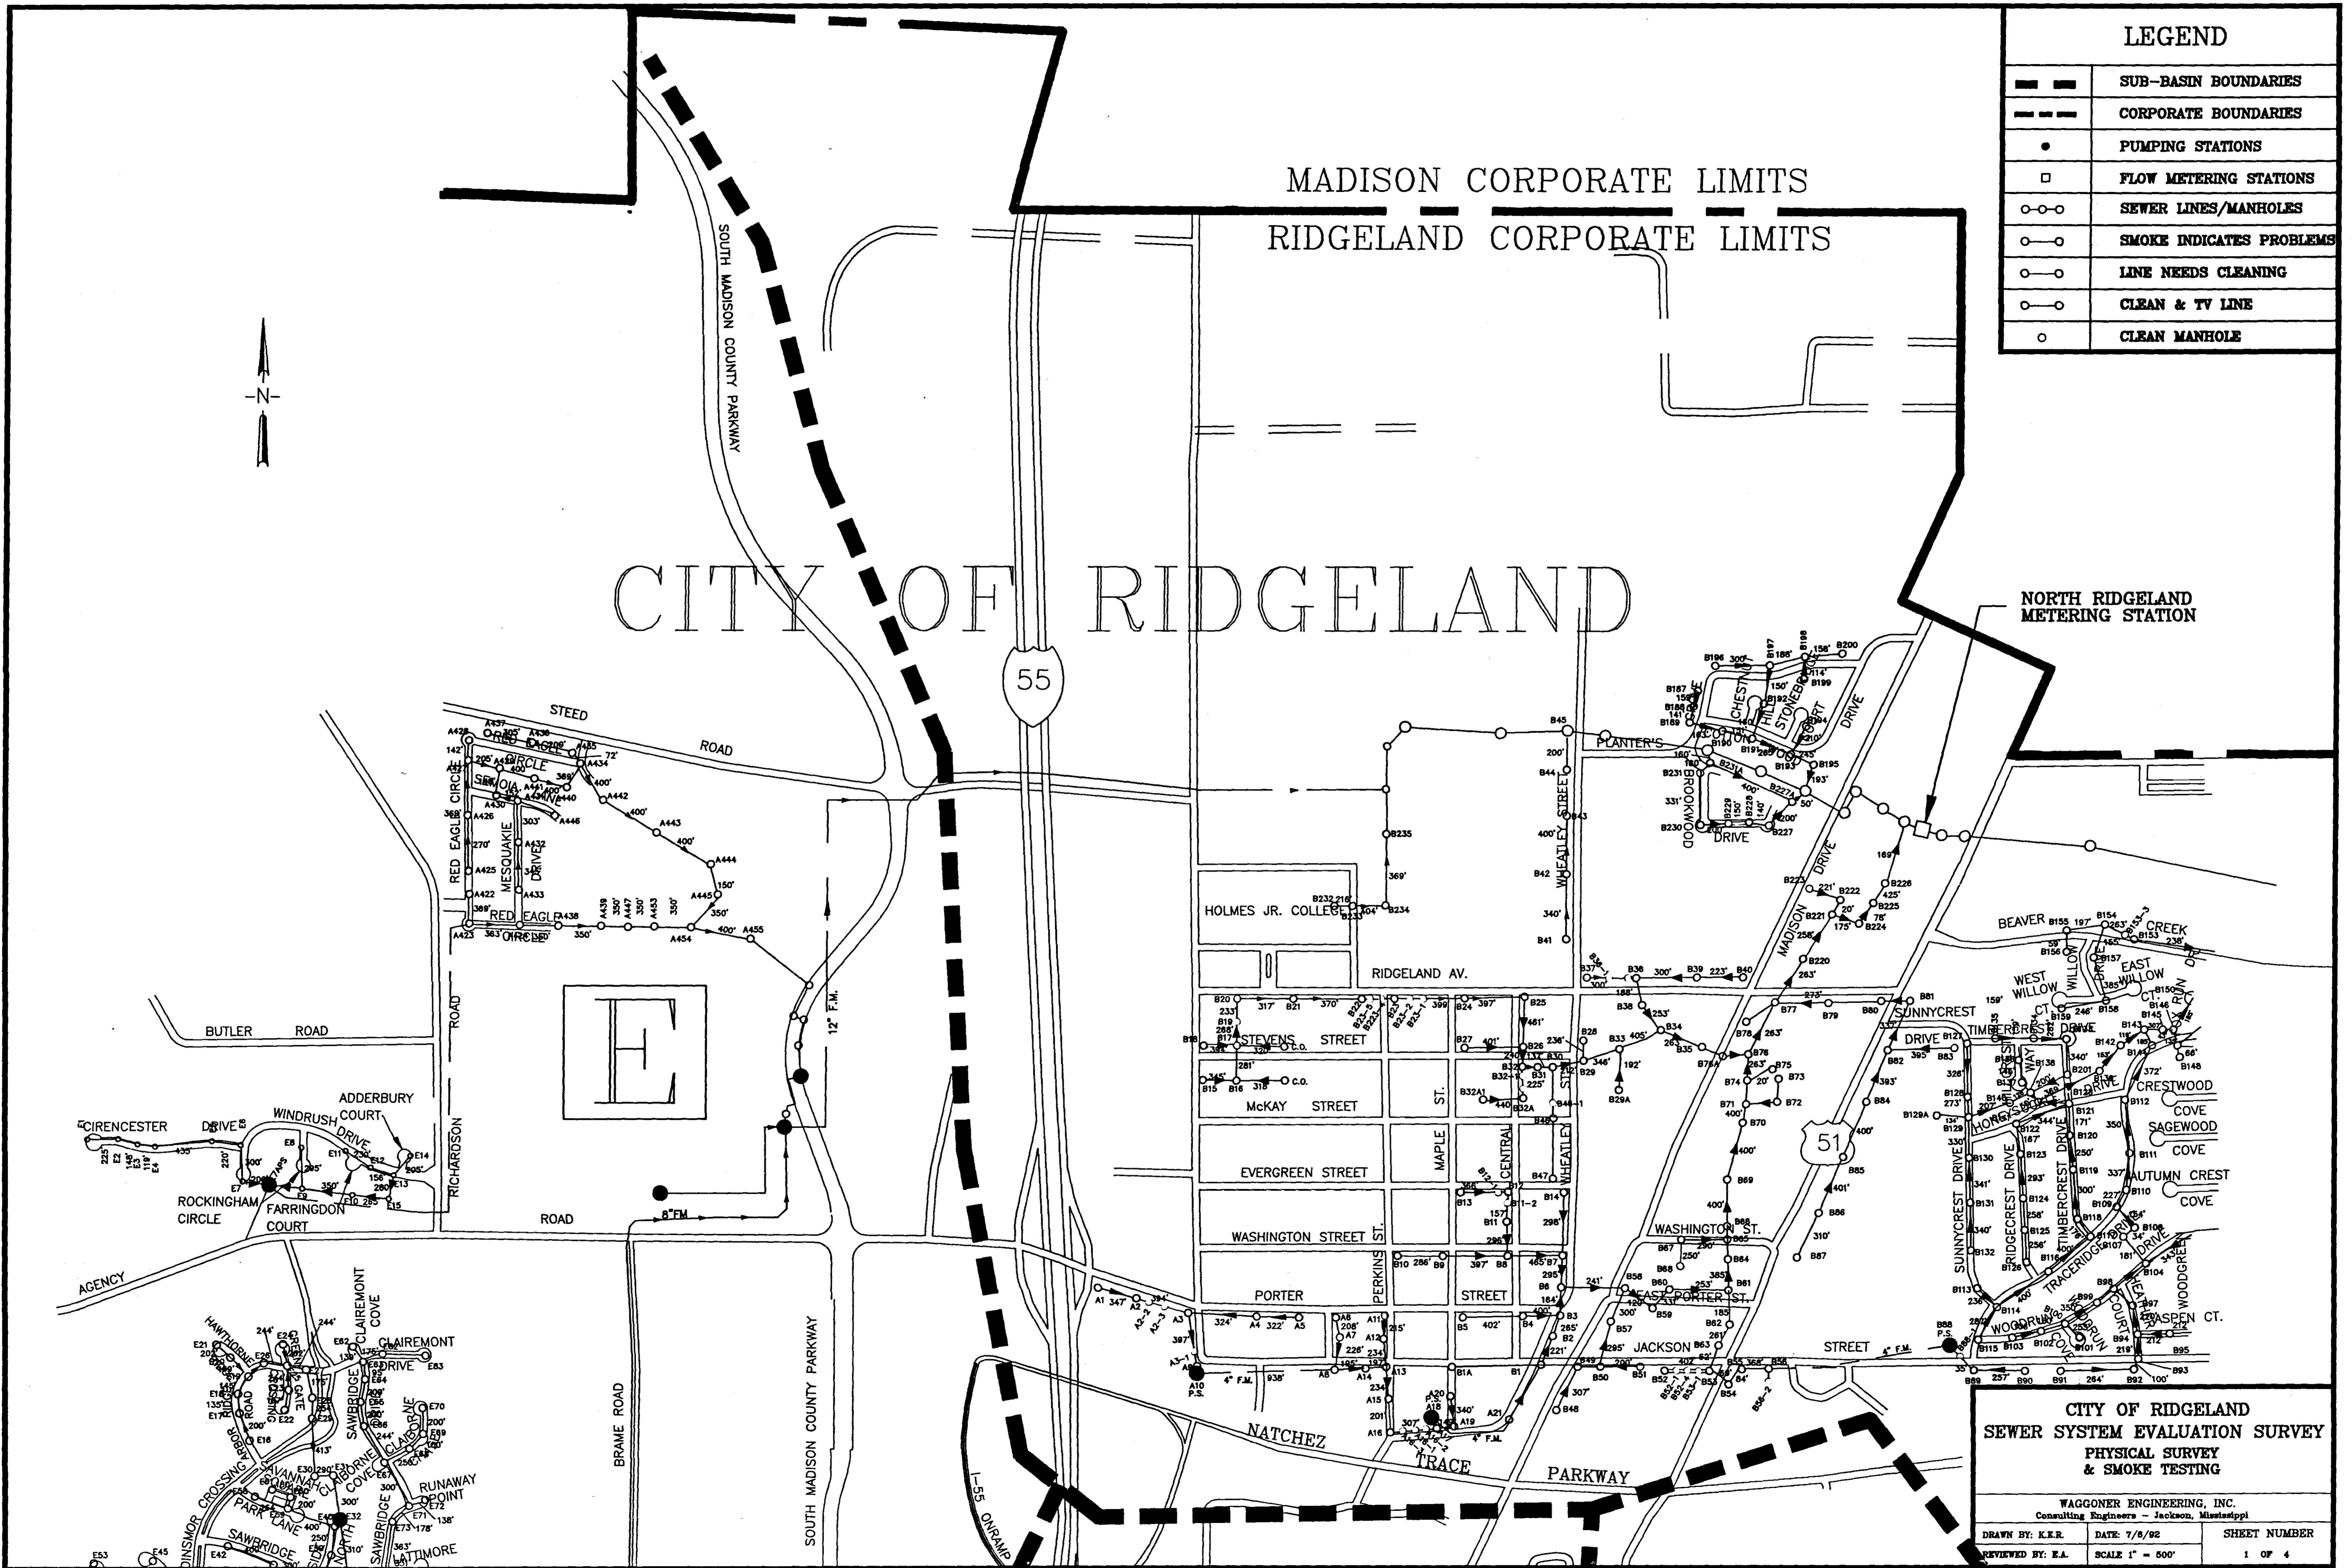


CITY OF RIDGELAND  
 SEWER SYSTEM EVALUATION SURVEY  
 PHYSICAL SURVEY  
 & SMOKE TESTING

WAGGONER ENGINEERING, INC. Consulting Engineers - Jackson, Mississippi		
DRAWN BY: K.K.R.	DATE: 7/8/92	SHEET NUMBER
REVIEWED BY: E.A.	SCALE 1" = 500'	1 OF 4

PWP 1937



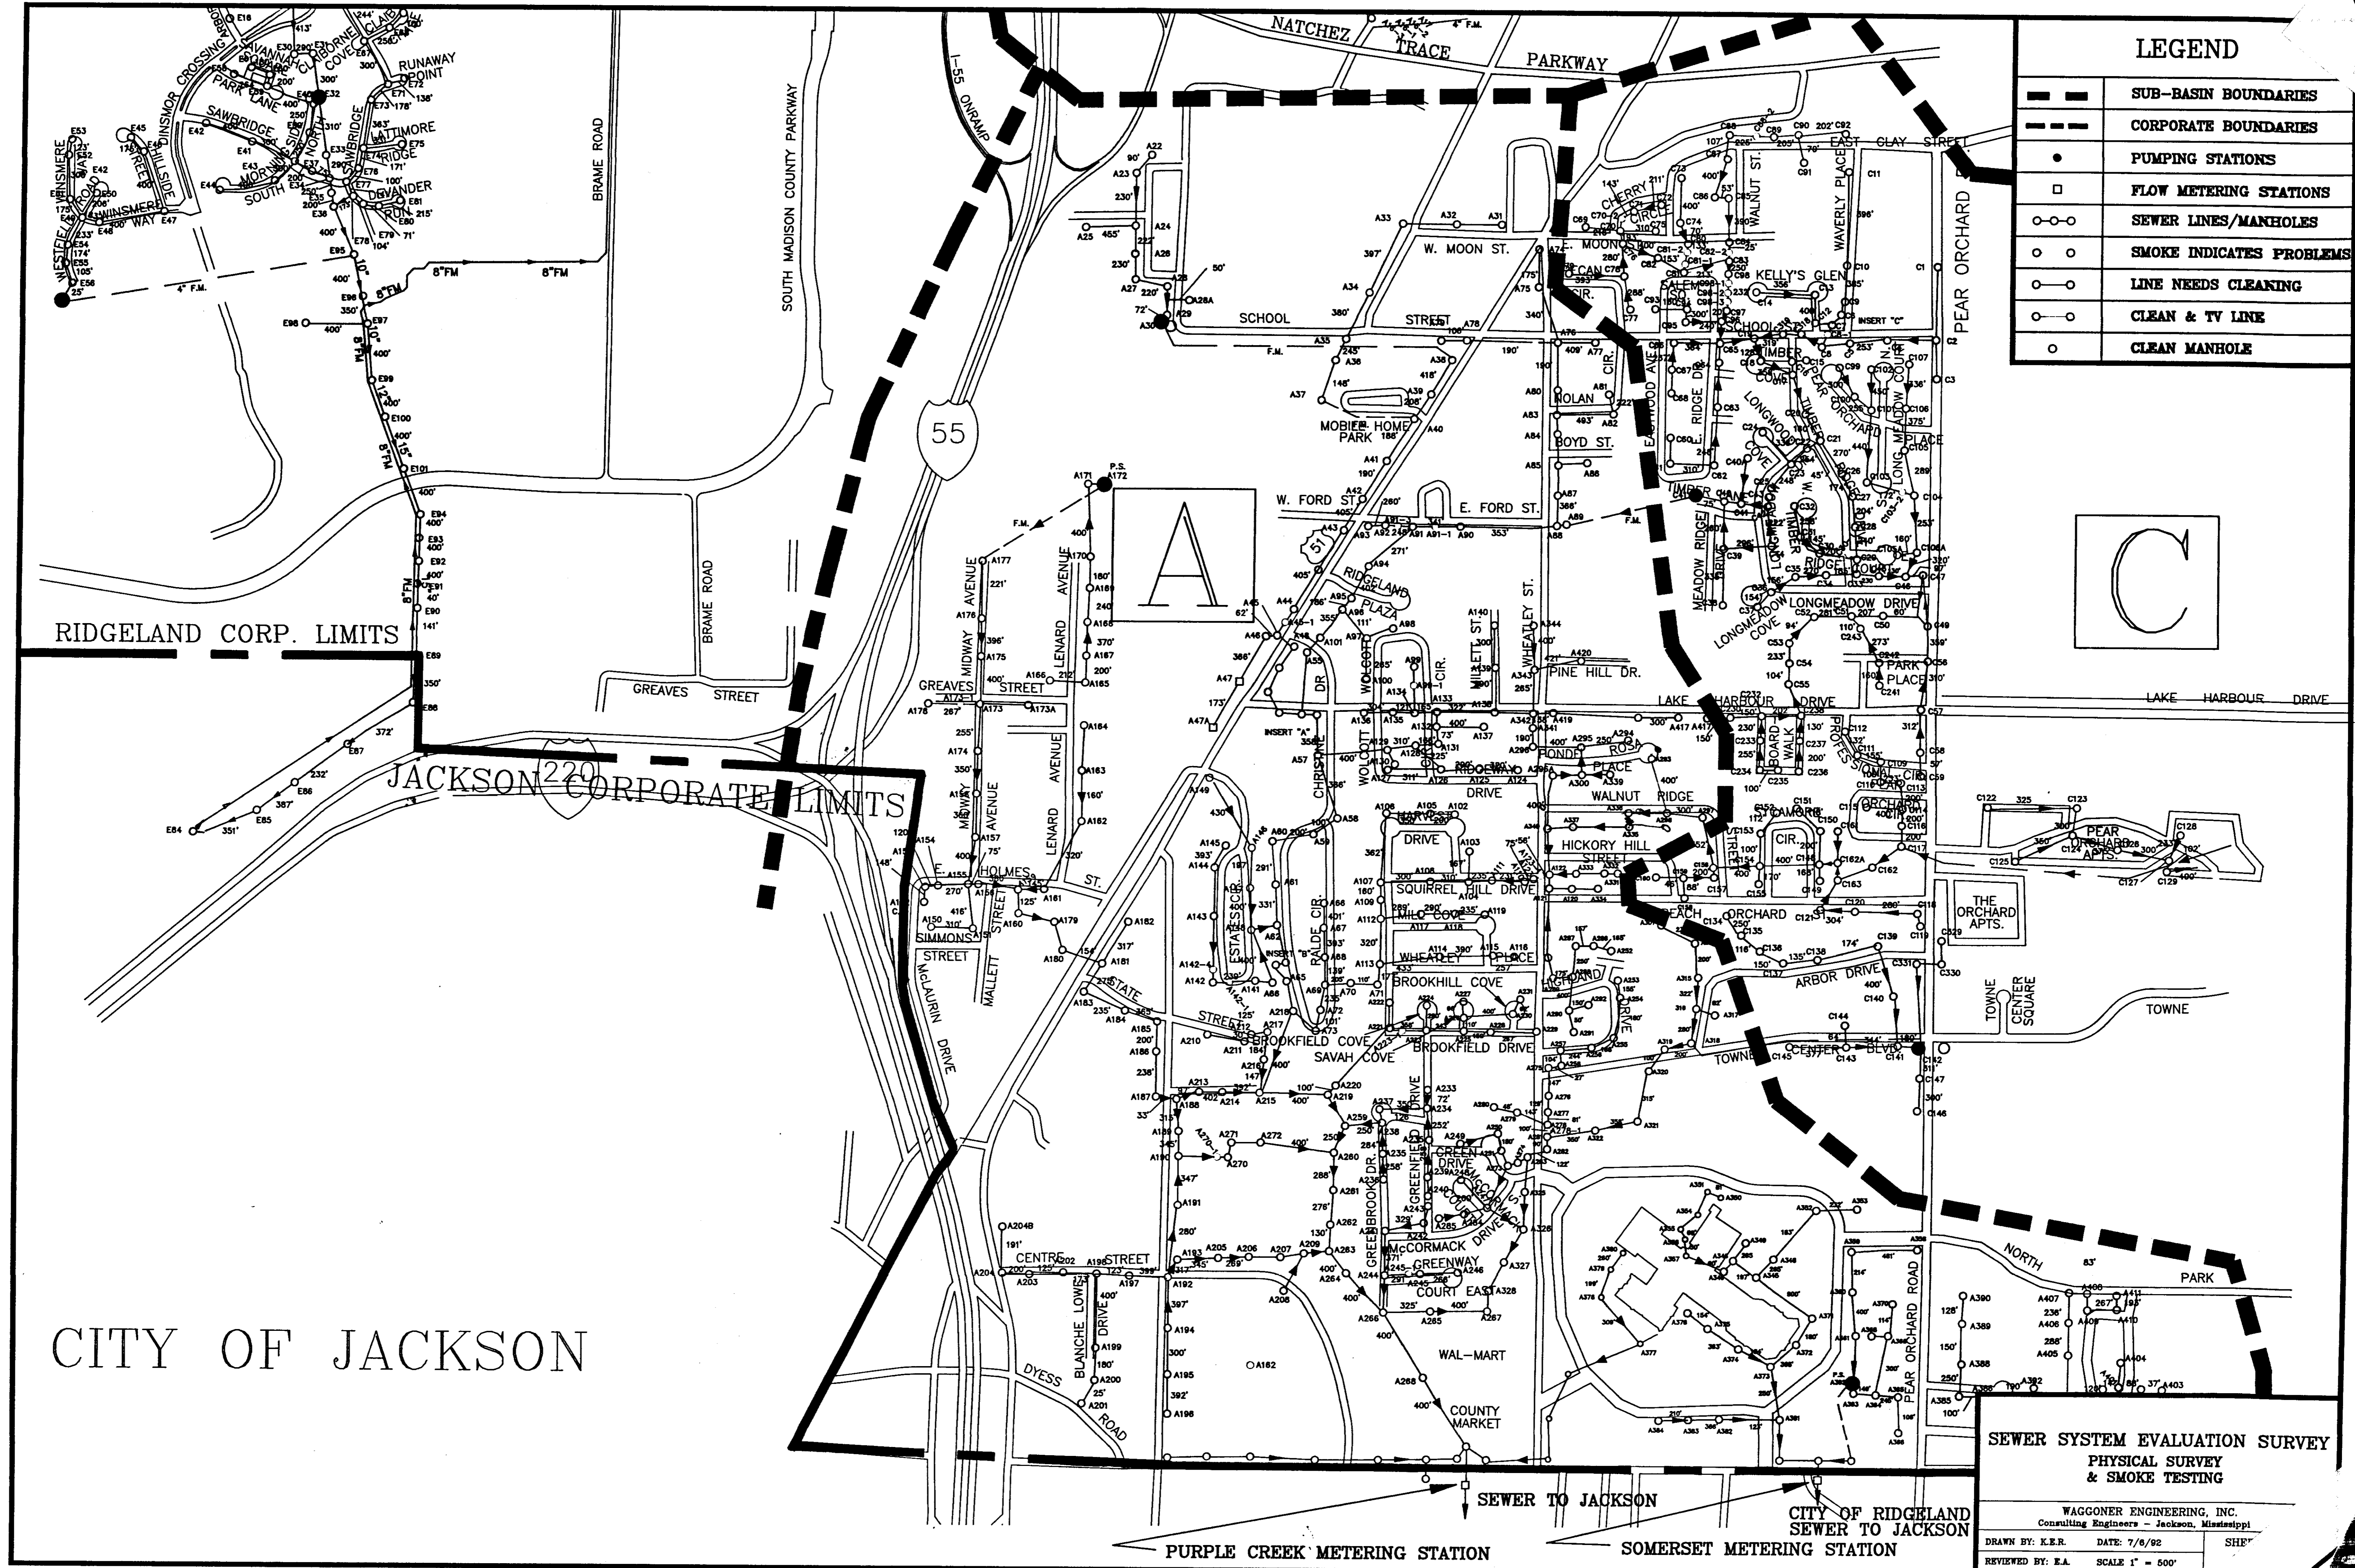

SEWER SYSTEM EVALUATION SURVEY  
 PHYSICAL SURVEY  
 & SMOKE TESTING

WAGONER ENGINEERING, INC.  
 Consulting Engineers - Jackson, Mississippi

DRAWN BY: K.E.R. DATE: 7/6/92 SHEET  
 REVIEWED BY: E.A. SCALE 1" = 500'

RIDGELAND CORP. LIMITS

JACKSON CORPORATE LIMITS


CITY OF JACKSON

PURPLE CREEK METERING STATION

SOMERSET METERING STATION

SEWER TO JACKSON

CITY OF RIDGELAND  
 SEWER TO JACKSON

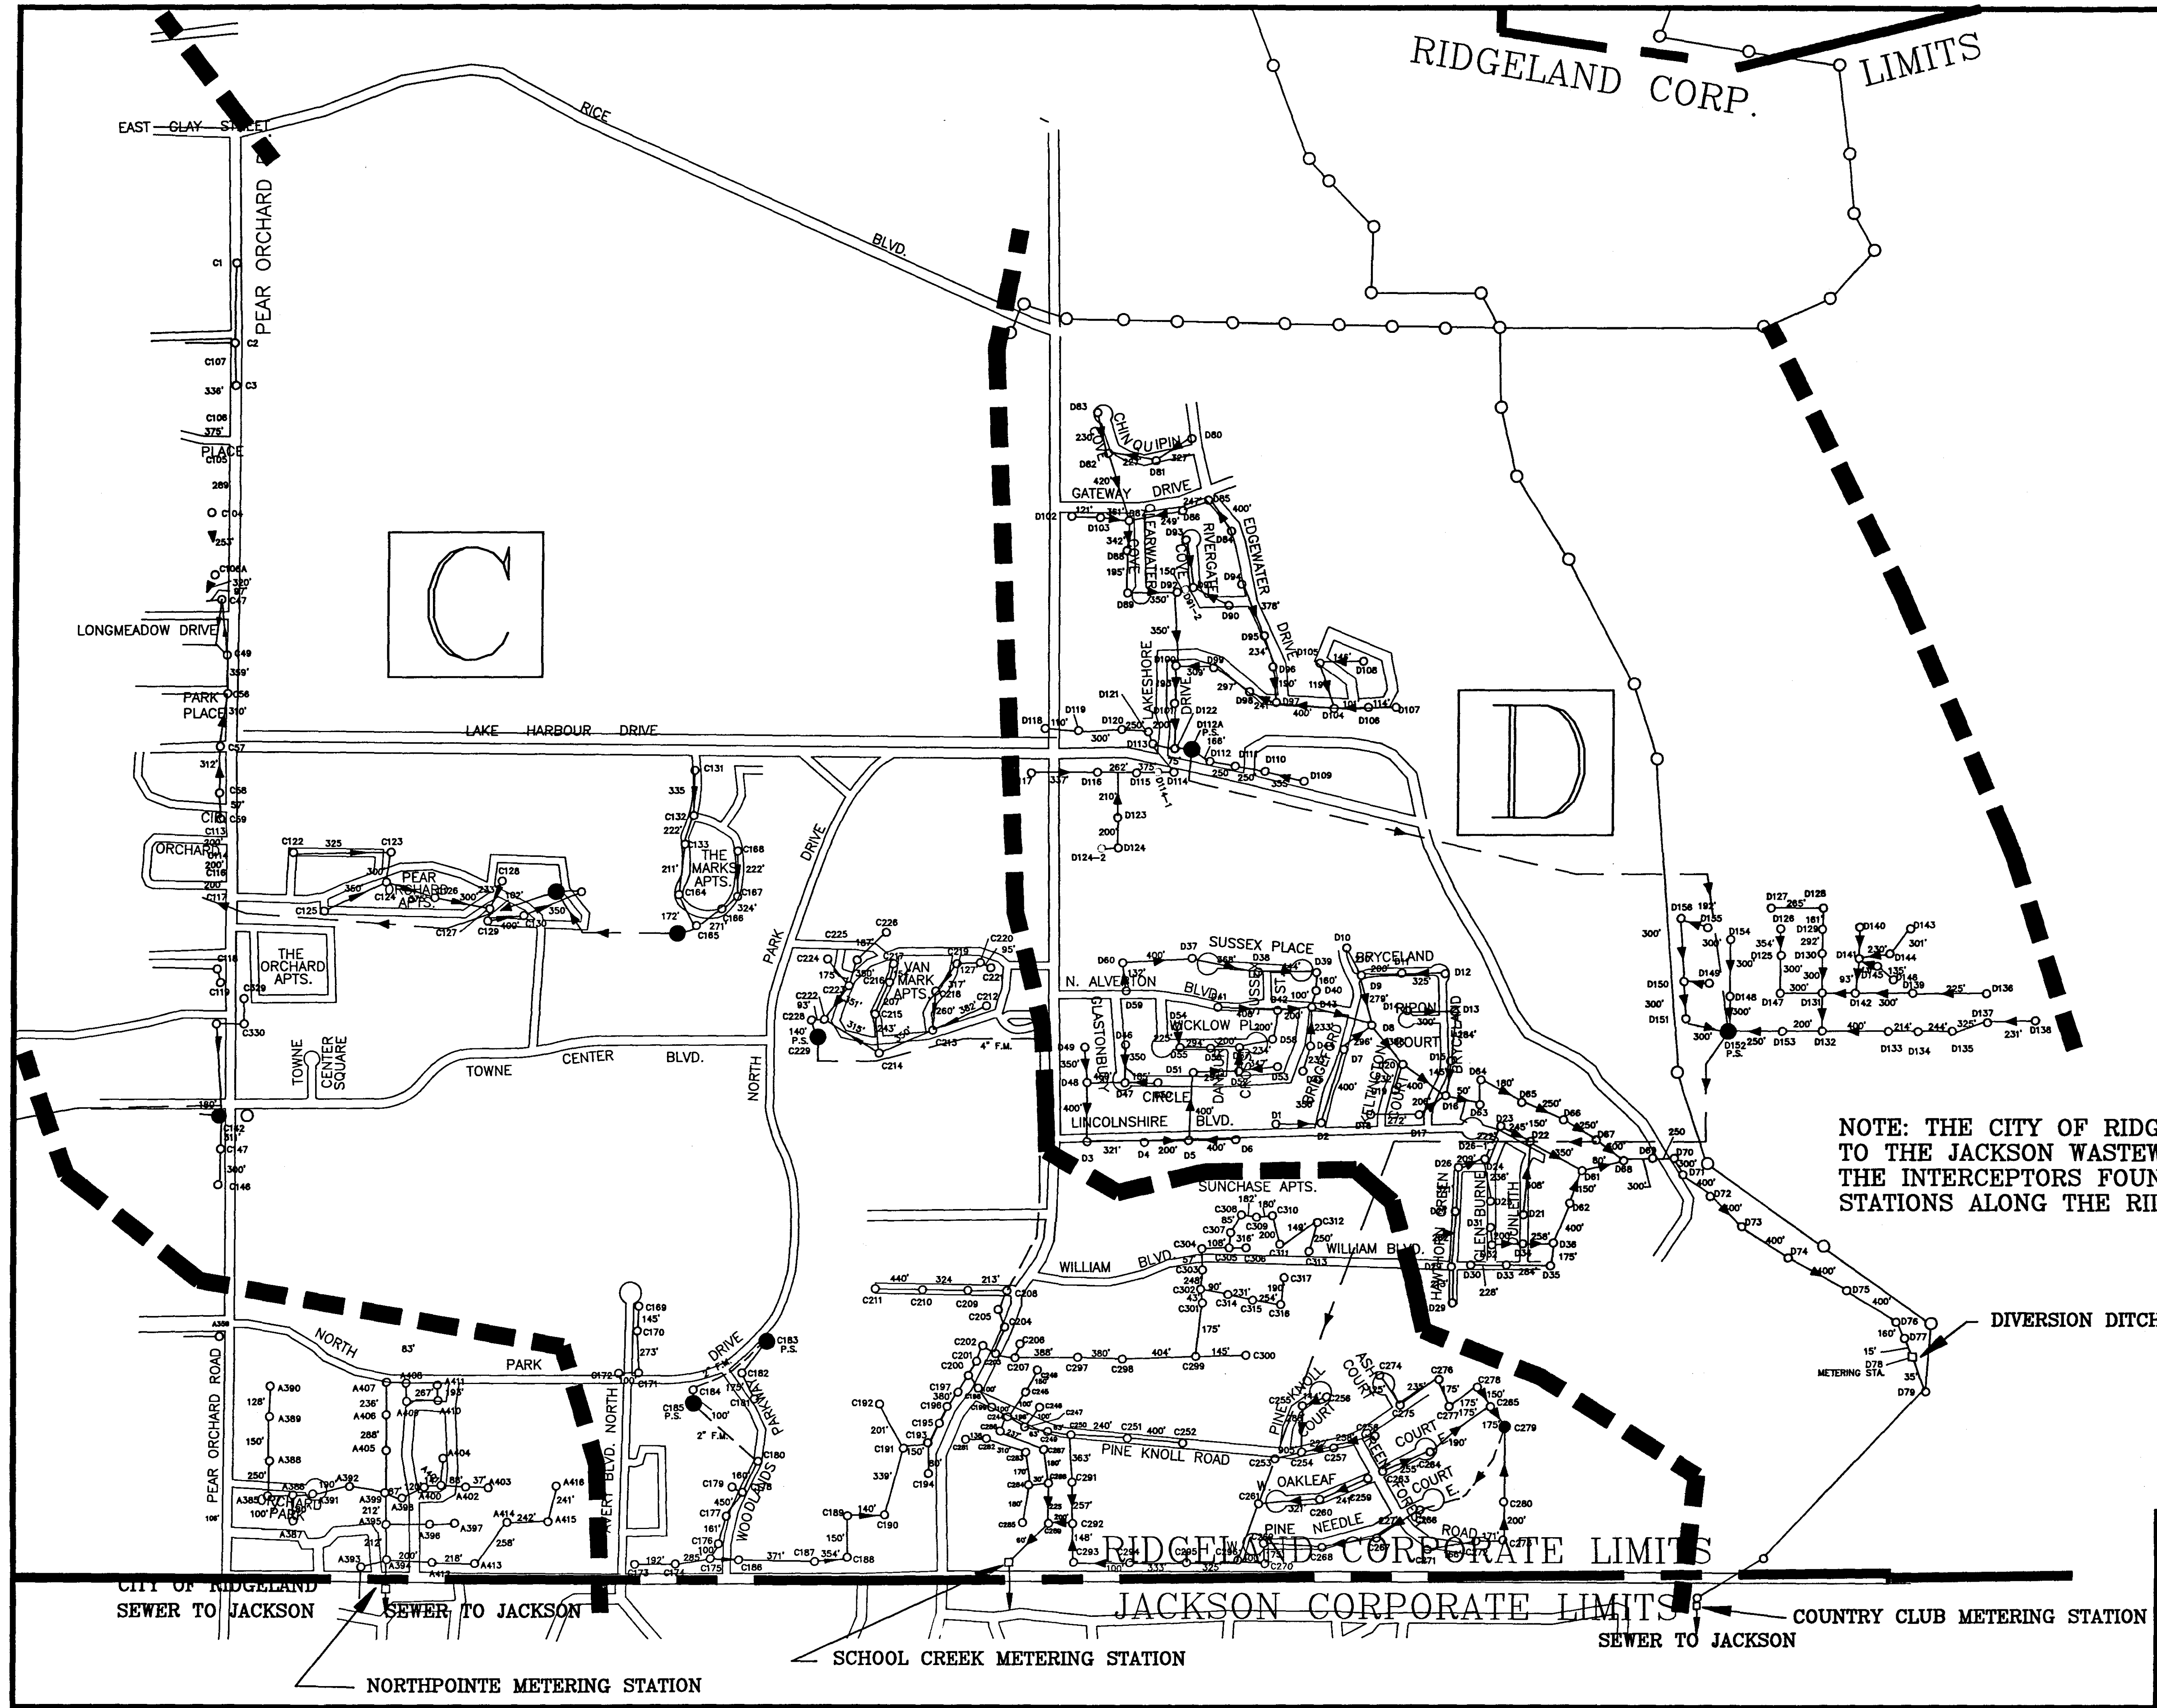

LEGEND	
— — — —	SUB-BASIN BOUNDARIES
— — — —	CORPORATE BOUNDARIES
●	PUMPING STATIONS
□	FLOW METERING STATIONS
○—○	SEWER LINES/MANHOLES
○ ○	SMOKE INDICATES PROBLEMS
○—○	LINE NEEDS CLEANING
○—○	CLEAN & TV LINE
○	CLEAN MANHOLE

NOTE: THE CITY OF RIDGELAND SEWER SYSTEM FLOWS TO THE JACKSON WASTEWATER TREATMENT PLANT VIA THE INTERCEPTORS FOUND SOUTH OF THE METERING STATIONS ALONG THE RIDGELAND/JACKSON BOUNDARY.

**CITY OF RIDGELAND  
SEWER SYSTEM EVALUATION SURVEY  
PHYSICAL SURVEY  
& SMOKE TESTING**

WAGGONER ENGINEERING, INC.  
Consulting Engineers - Jackson, Mississippi

DRAWN BY: K.E.R.	DATE: 7/8/82	SHEET NUMBER
REVIEWED BY: E.A.	SCALE 1" = 600'	4 OF 4