
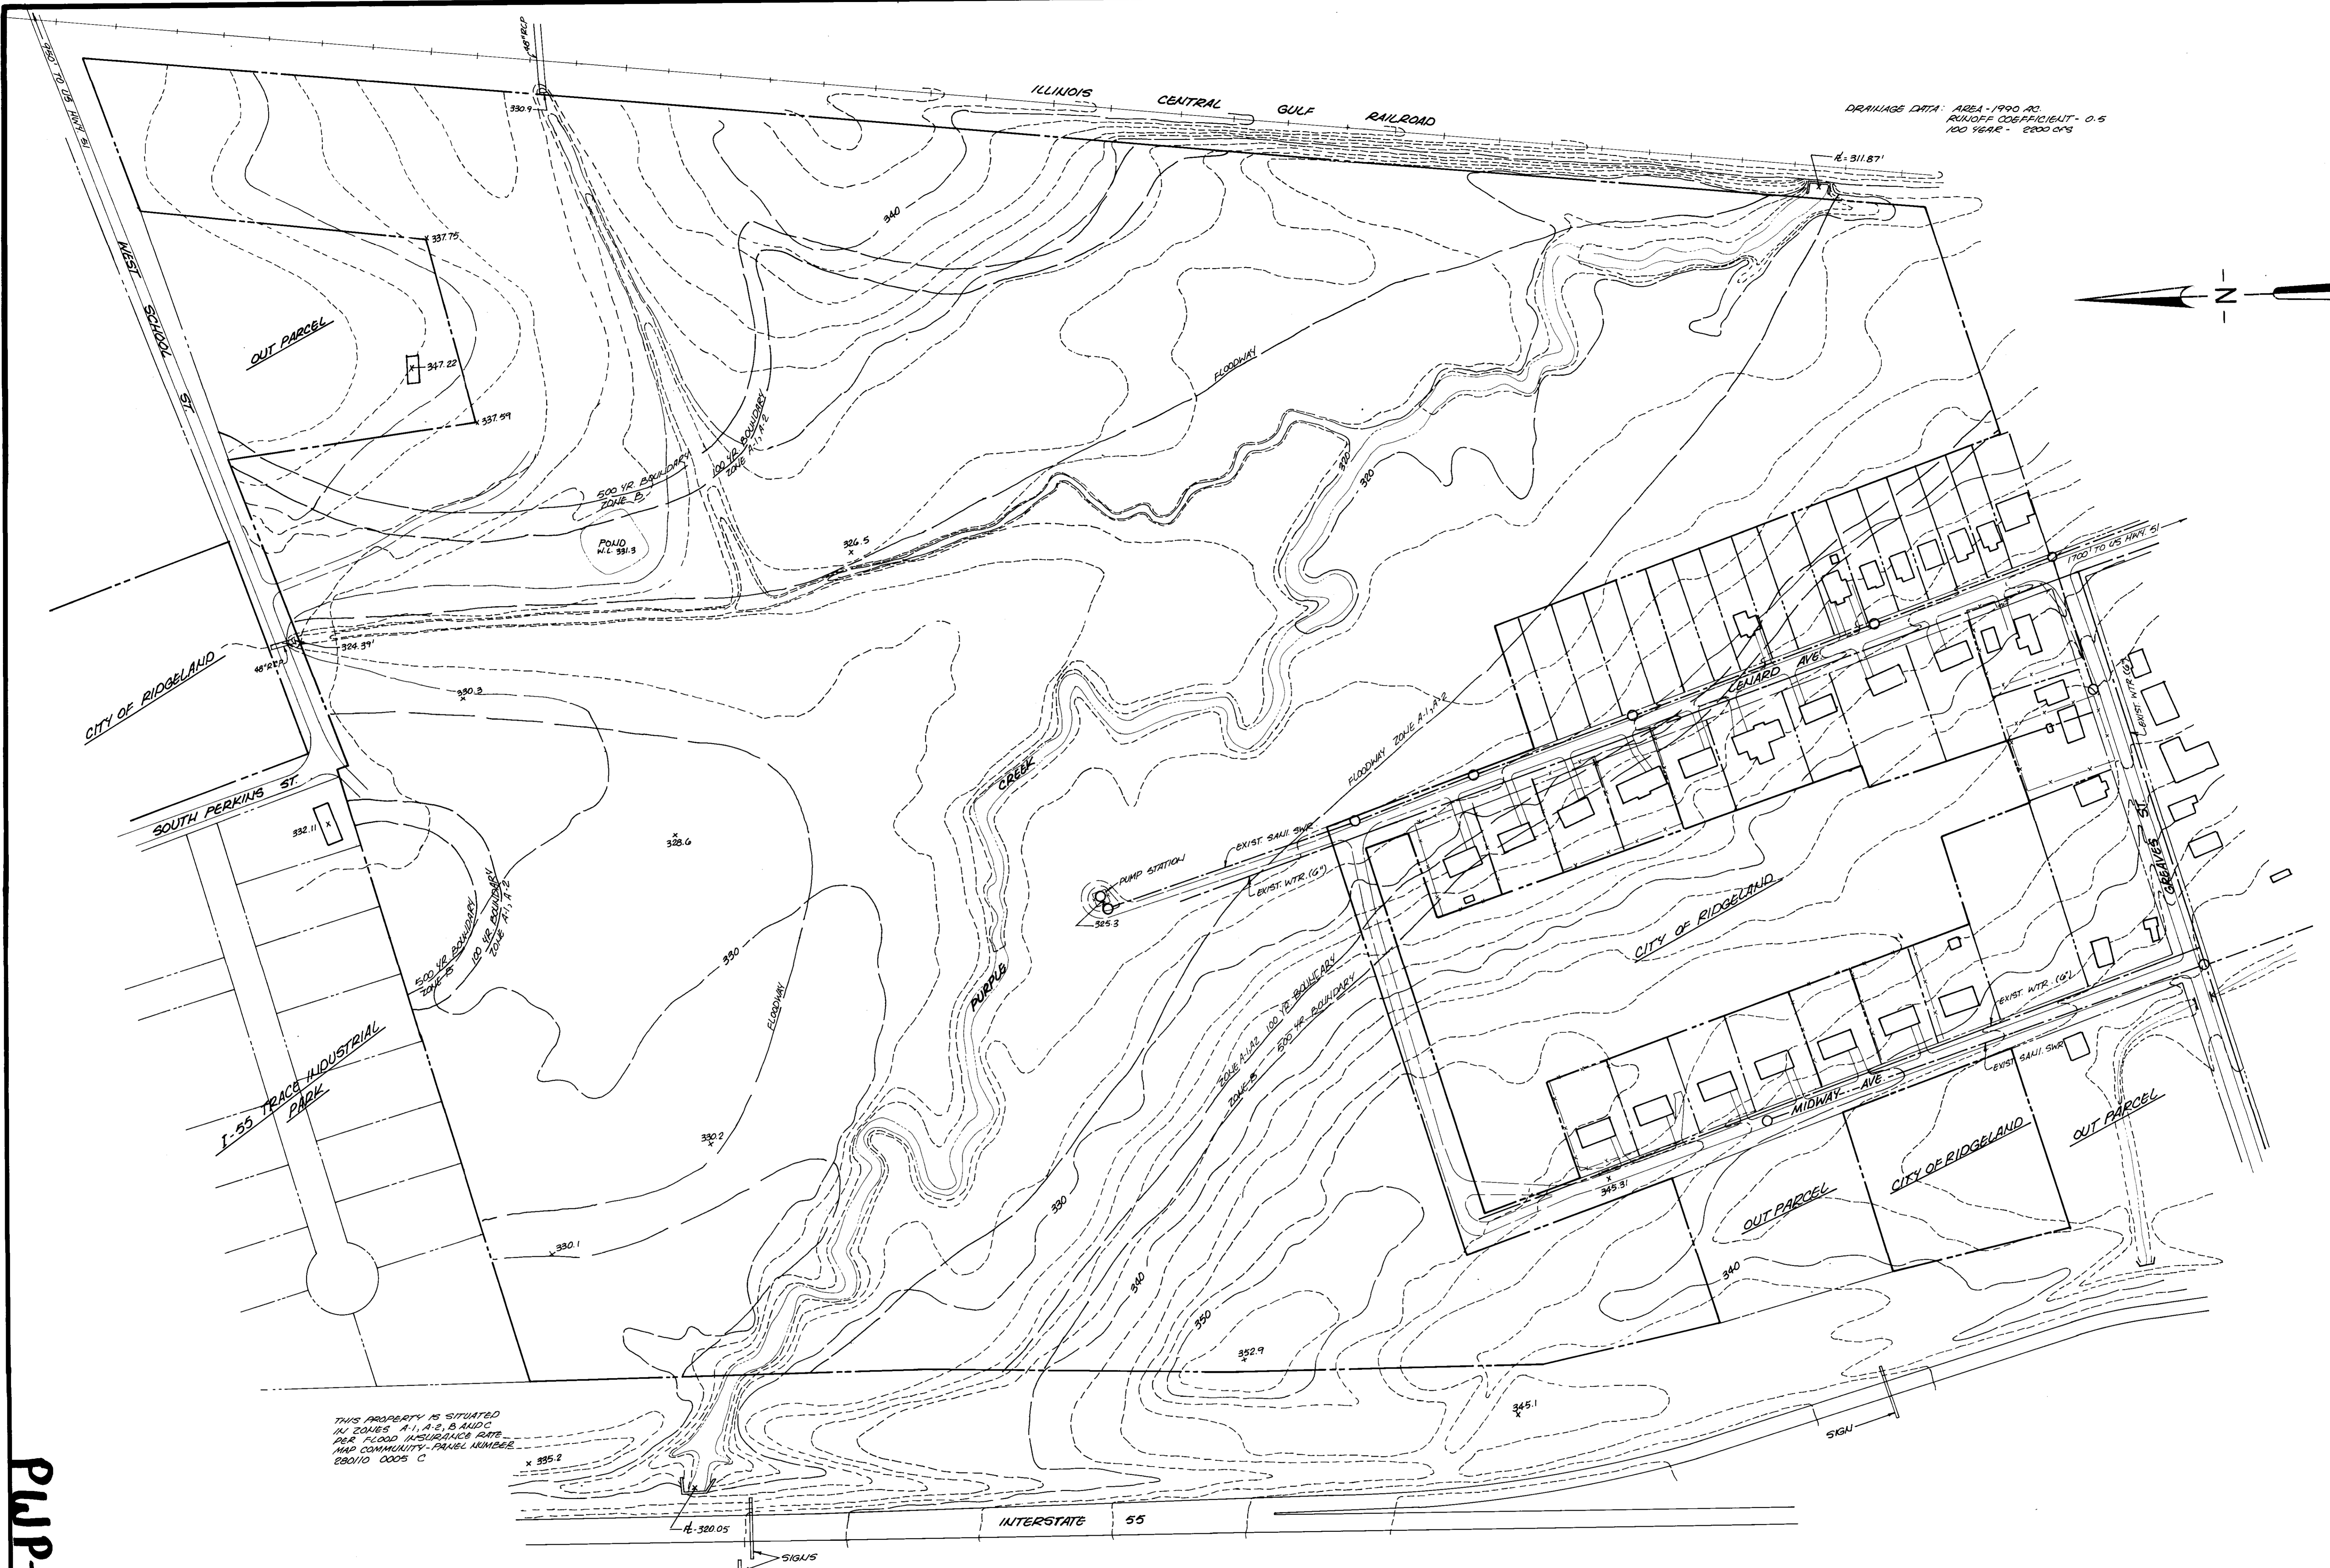


DRAINAGE DATA AREA - 1990 AC
RUNOFF COEFFICIENT - 0.5
100 YEAR - 2200 CFS

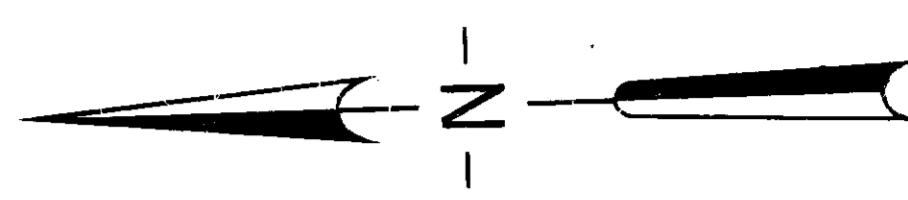

THIS PROPERTY IS SITUATED
IN ZONES A-1, A-2, B AND C
PER FLOOD INSURANCE RATE
MAP COMMUNITY-PANEL NUMBER
22010 0005 C

PJP-00802