
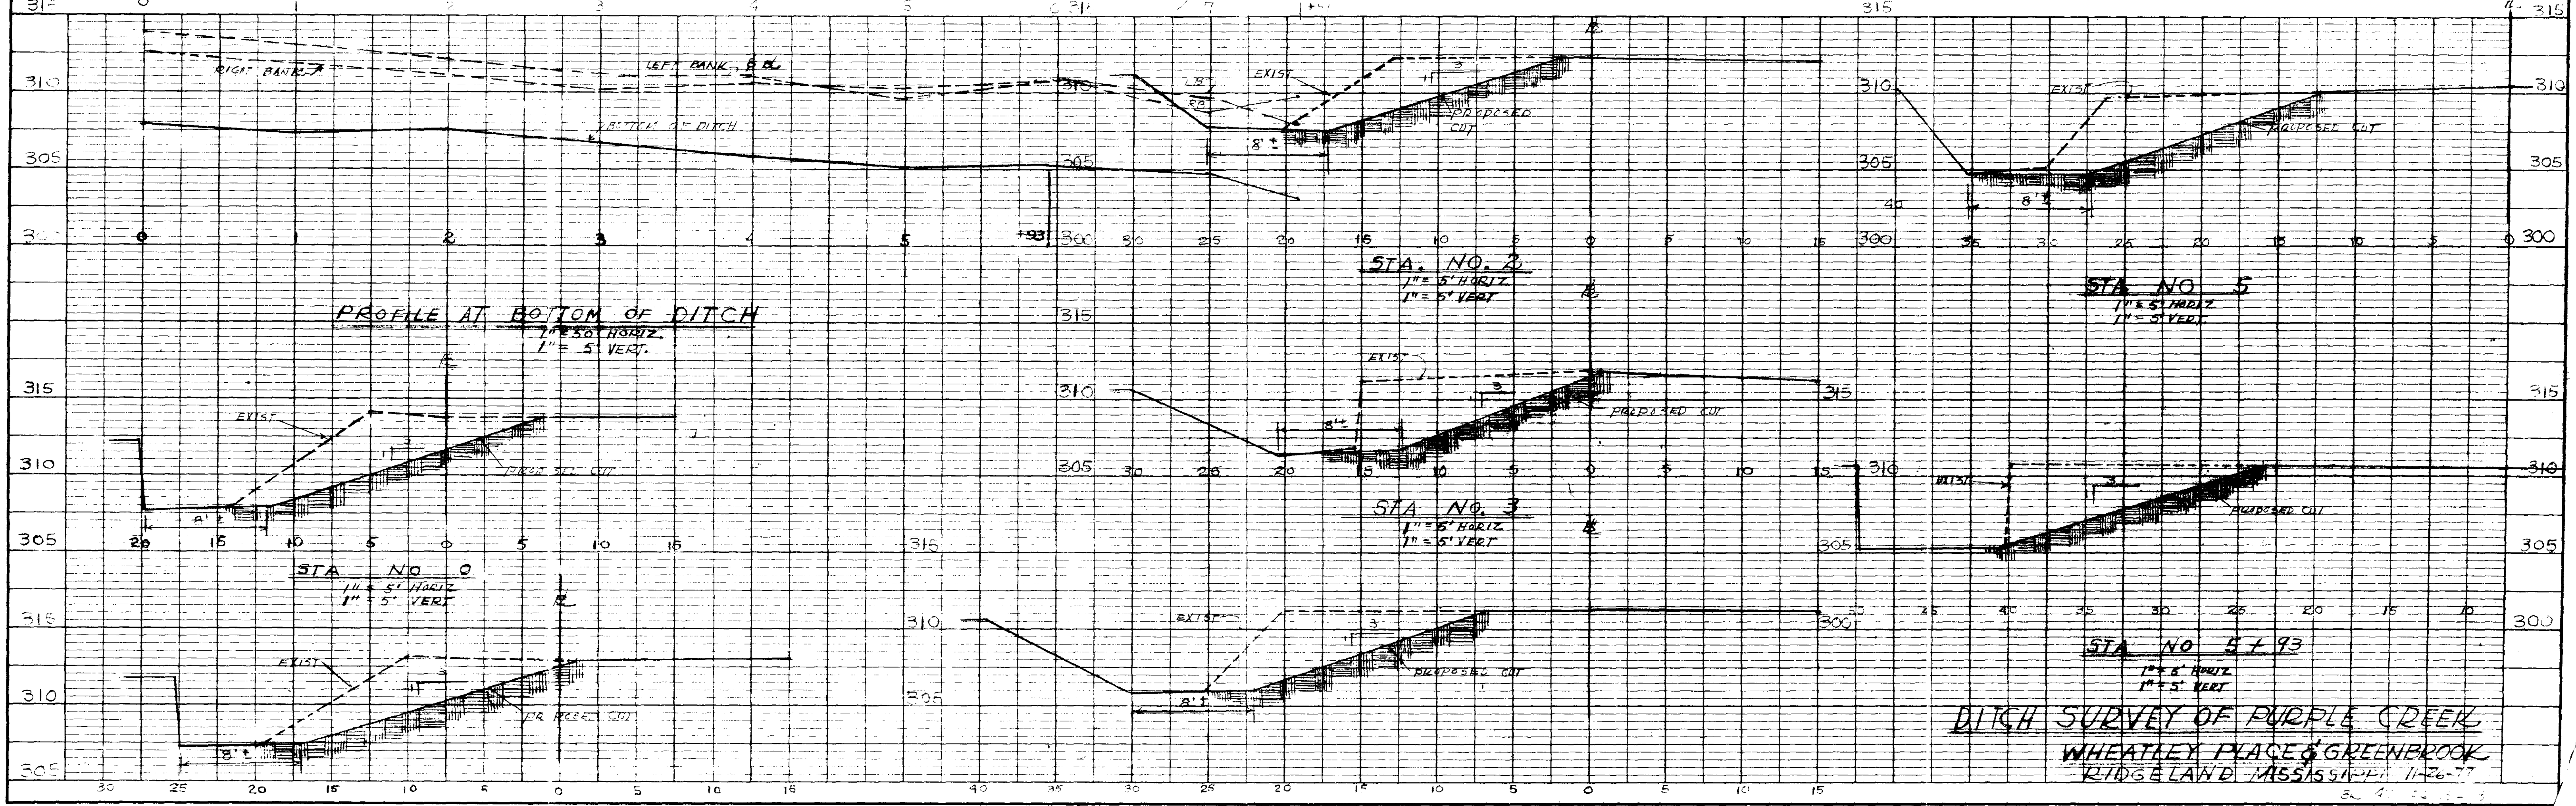
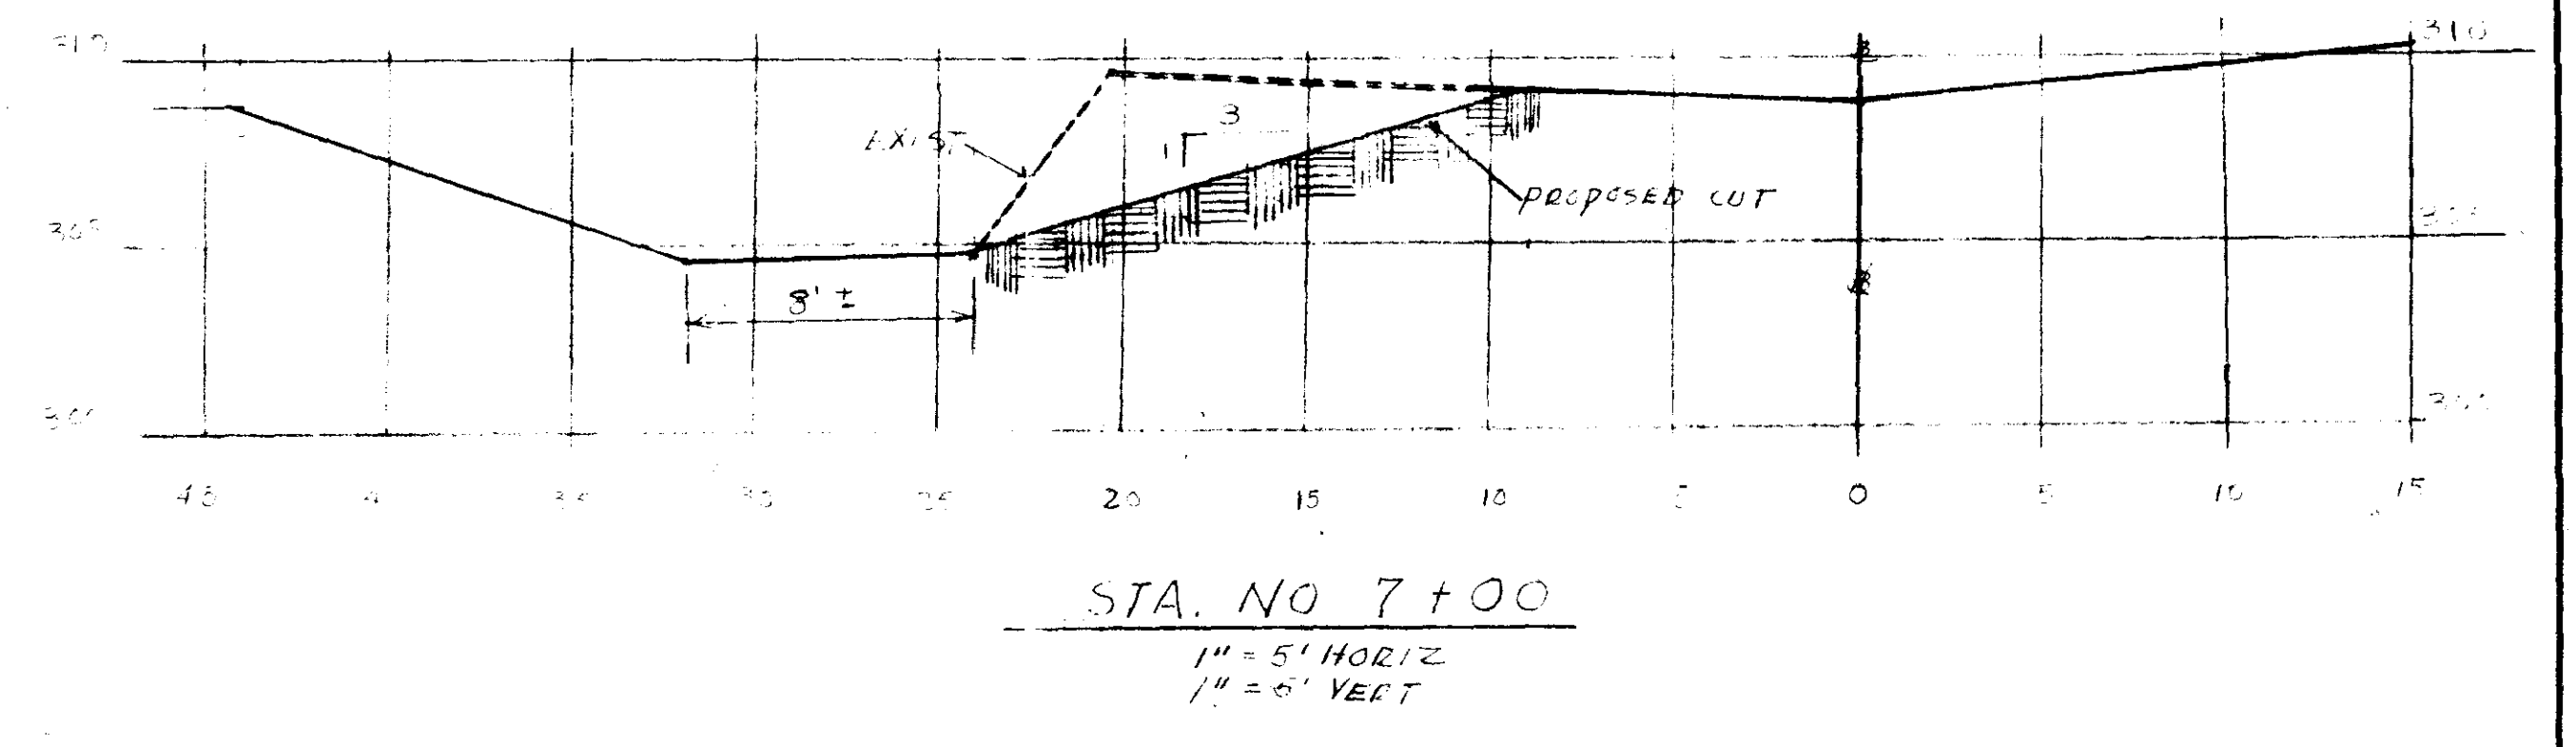
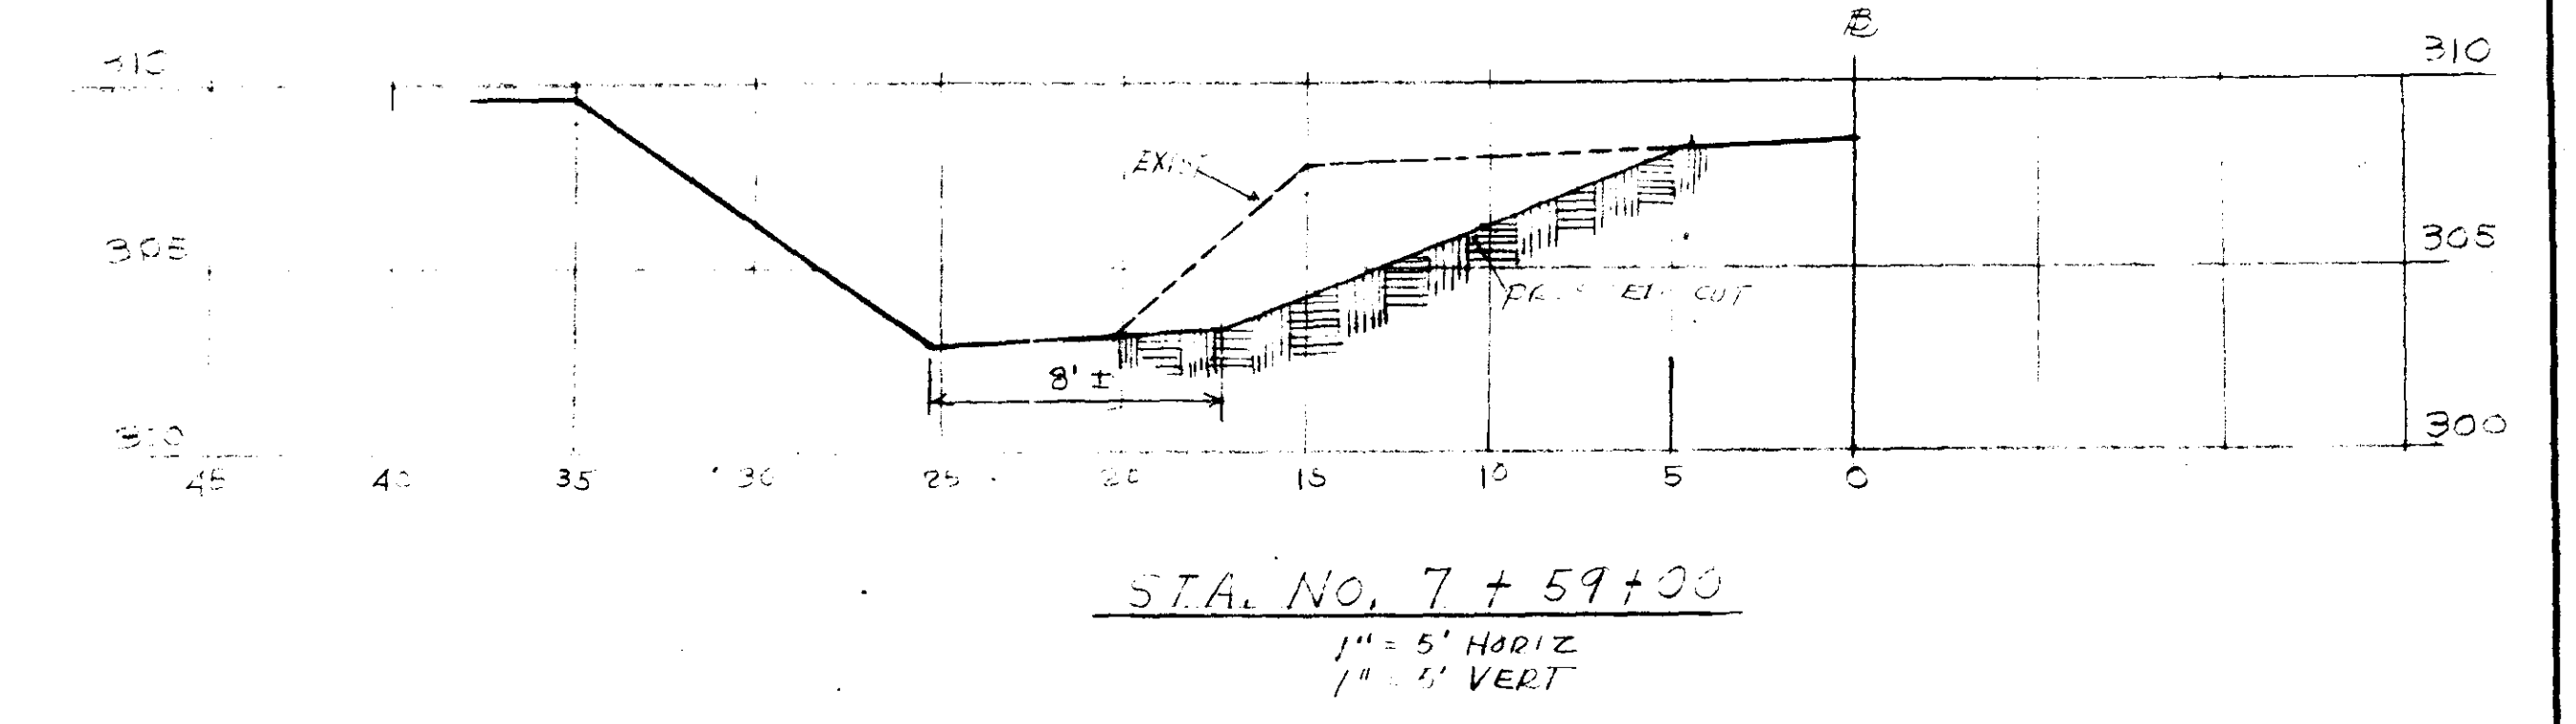


DATE  
BY  
REVISIONS  
DRAWN  
CHECKED  
PLANNED  
NOTE BOOK  
No.

DATE  
BY  
REVISIONS  
DRAWN  
CHECKED  
PLANNED  
NOTE BOOK  
No.


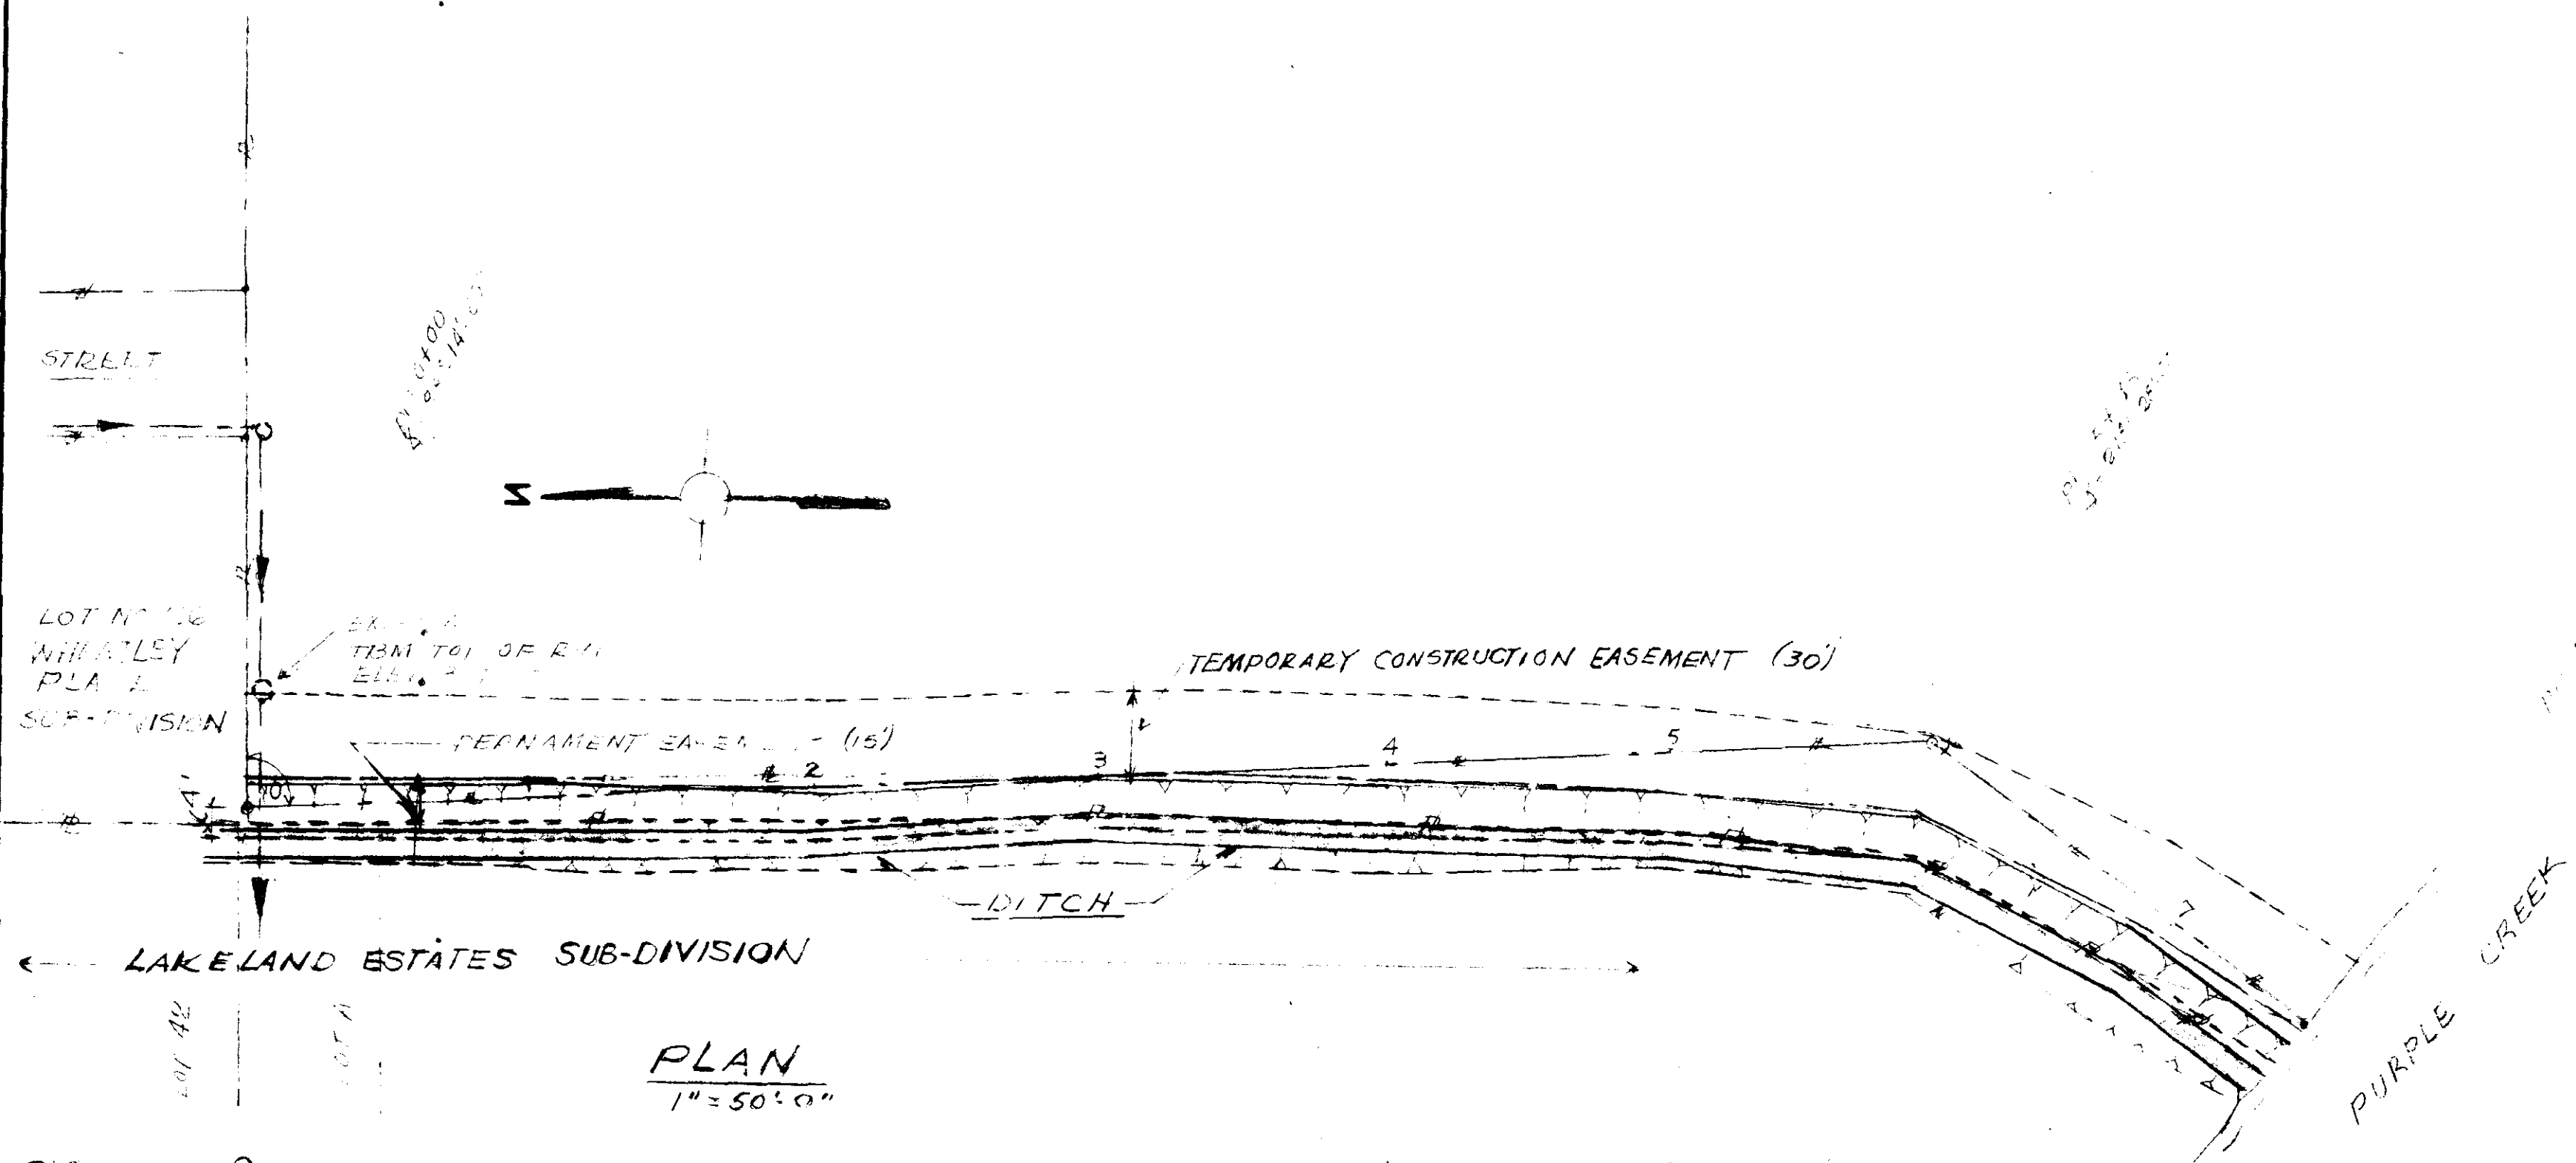


DITCH SURVEY OF PURPLE CREEK  
WHEATLEY PLACE & GREENBROOK  
RIDGE LAND, MISSISSIPPI 11-26-77


K-E PLATE 1, PLAN-PROFILE  
Kruppel & Esser Co.  
48 7004 MADE IN U.S.A.

PWP-1612




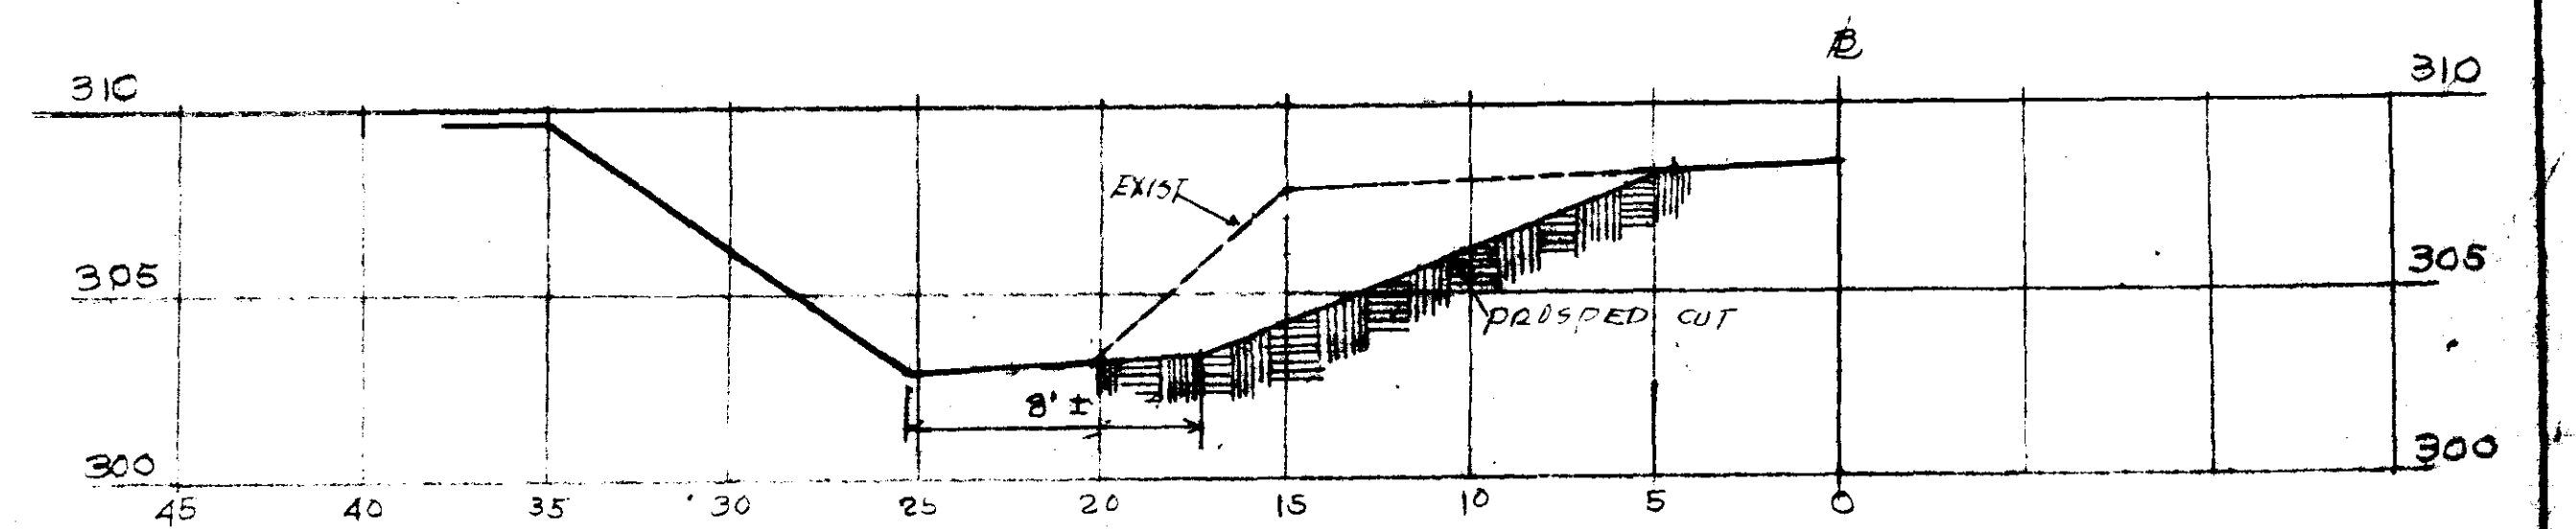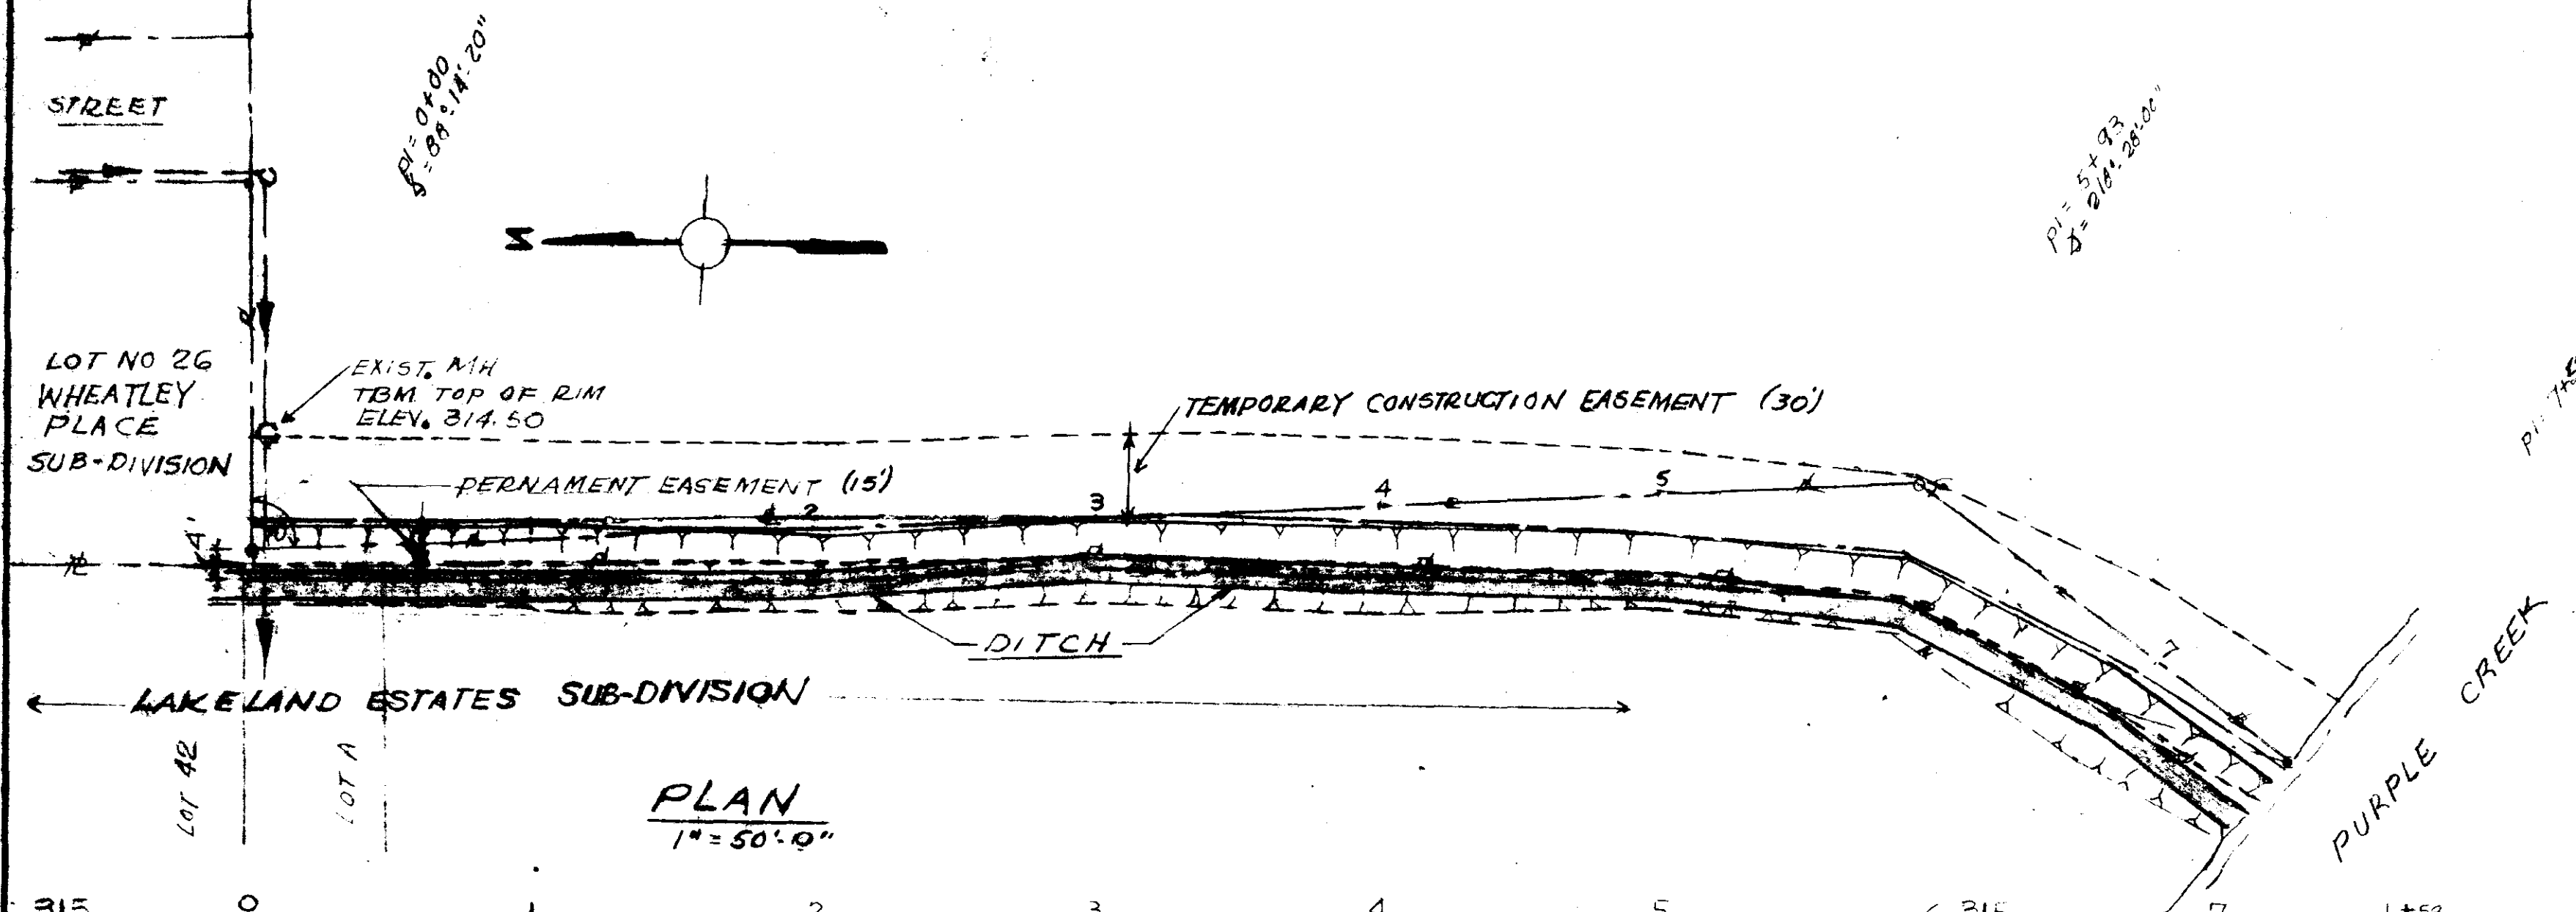

STA. NO. 7+59+00  
1" = 5' HORIZ  
1" = 5' VERT

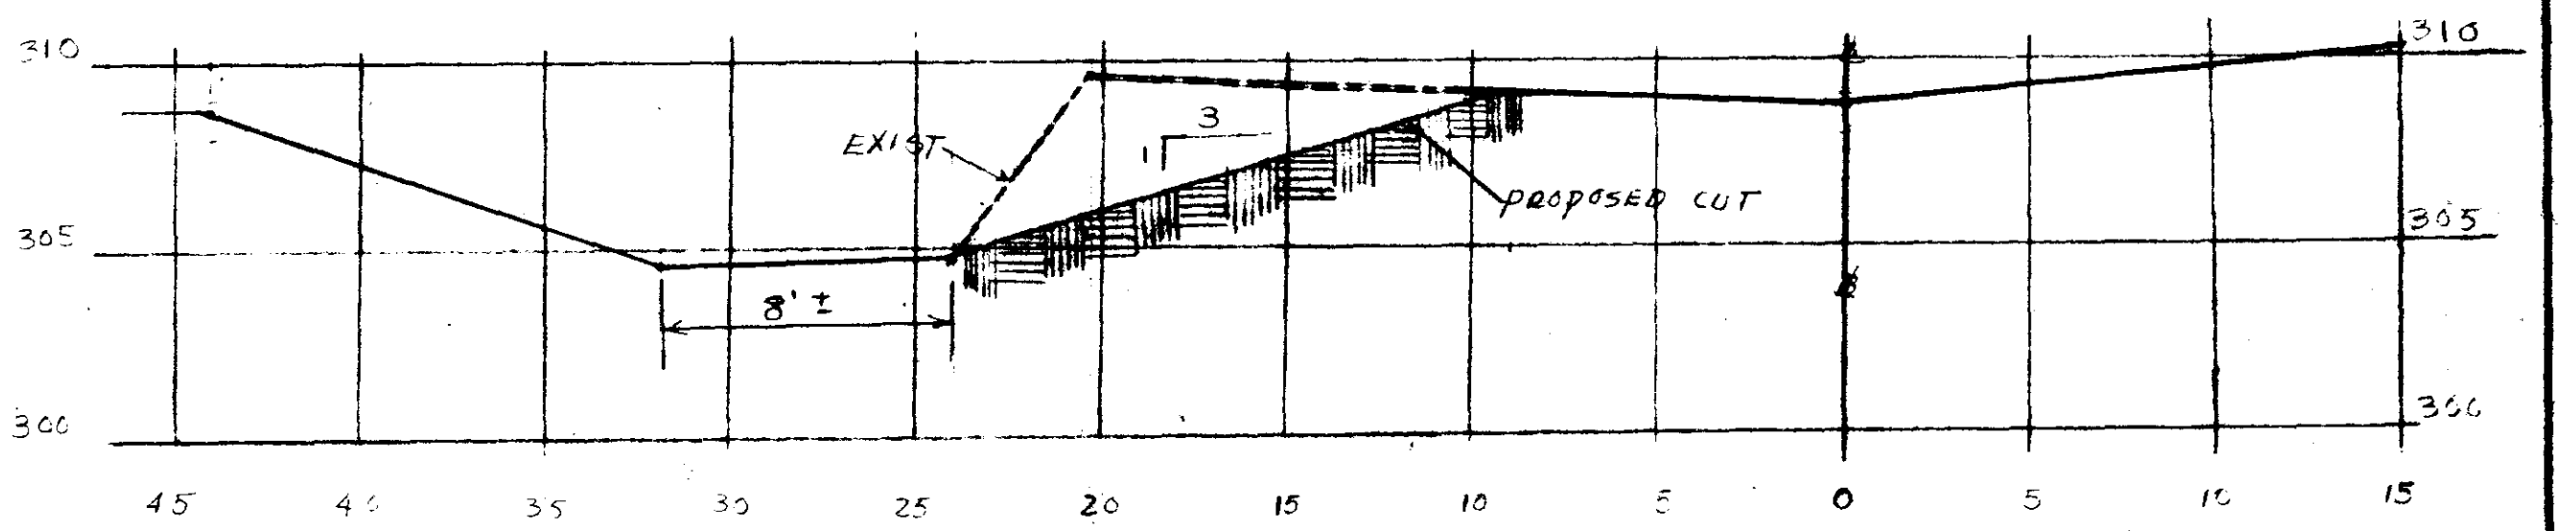

STA. NO. 7+00  
1" = 5' HORIZ  
1" = 5' VERT

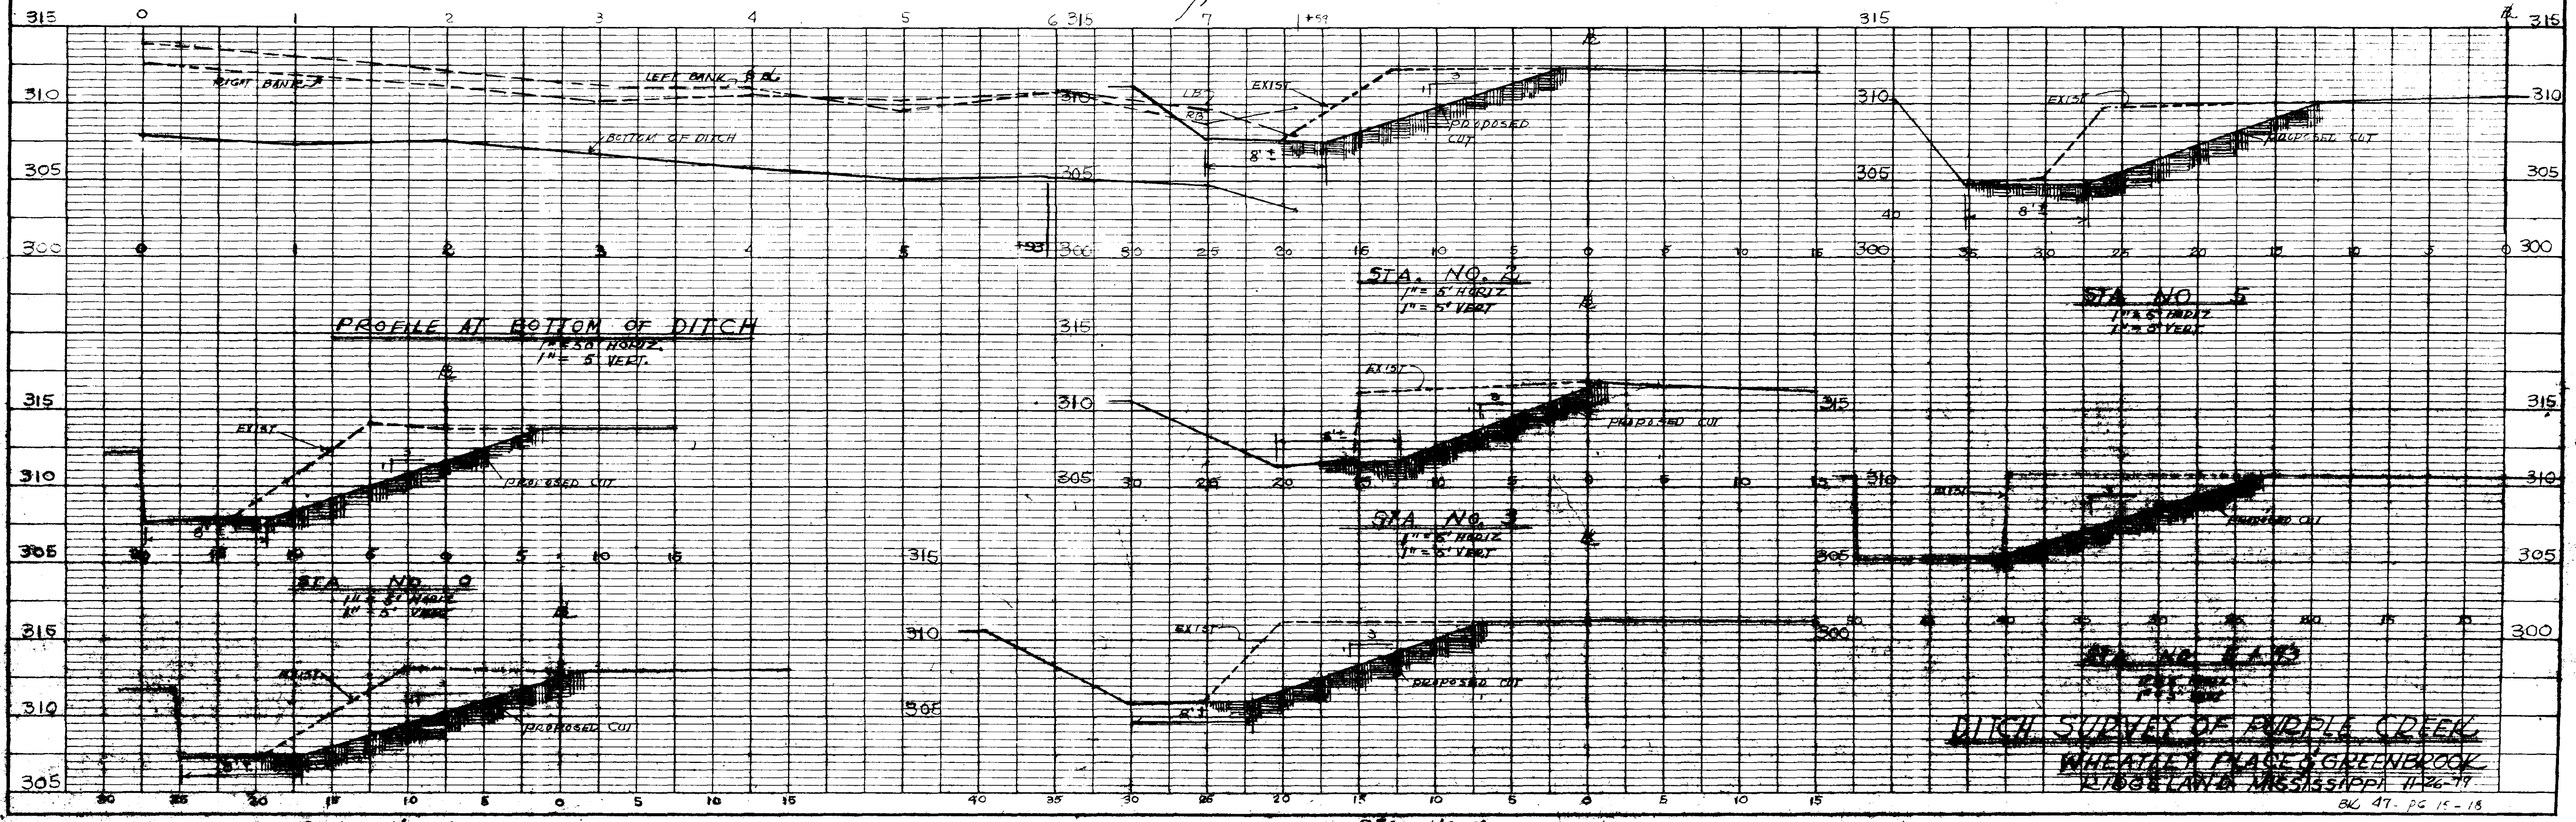

STA. NO. 1  
1" = 5' HORIZ  
1" = 5' VERT

STA. NO. 4  
1" = 5' HORIZ  
1" = 5' VERT

DITCH SURVEY OF PURPLE CREEK  
WHEATLEY PLACE GREENBROOK  
ROBERTSON & MISSISSIPPI 11-26-17



